

STAFF RESIDENCE

CLINIC

GROUND FLOOR PLAN

SIGN:

REVISION:

6		
5		
4		
3		
2		
1		

REV. Date Description

PROJECT:

PROPOSED DESIGN OF A SCHOOL AT
 TAJBI KHEL, LAKKI MARWAT, KPK.

OWNER:

TAALEEM FOUNDATION

TITLE:

PRESENTATION PLAN

DRAWN BY:

BILAL KHAN

ARCHITECT:

MOHSIN MUNAWAR

SCALE:

N.T.S

DATE:


SEP, 2025

DWG. NO:

A 01

REV.

00

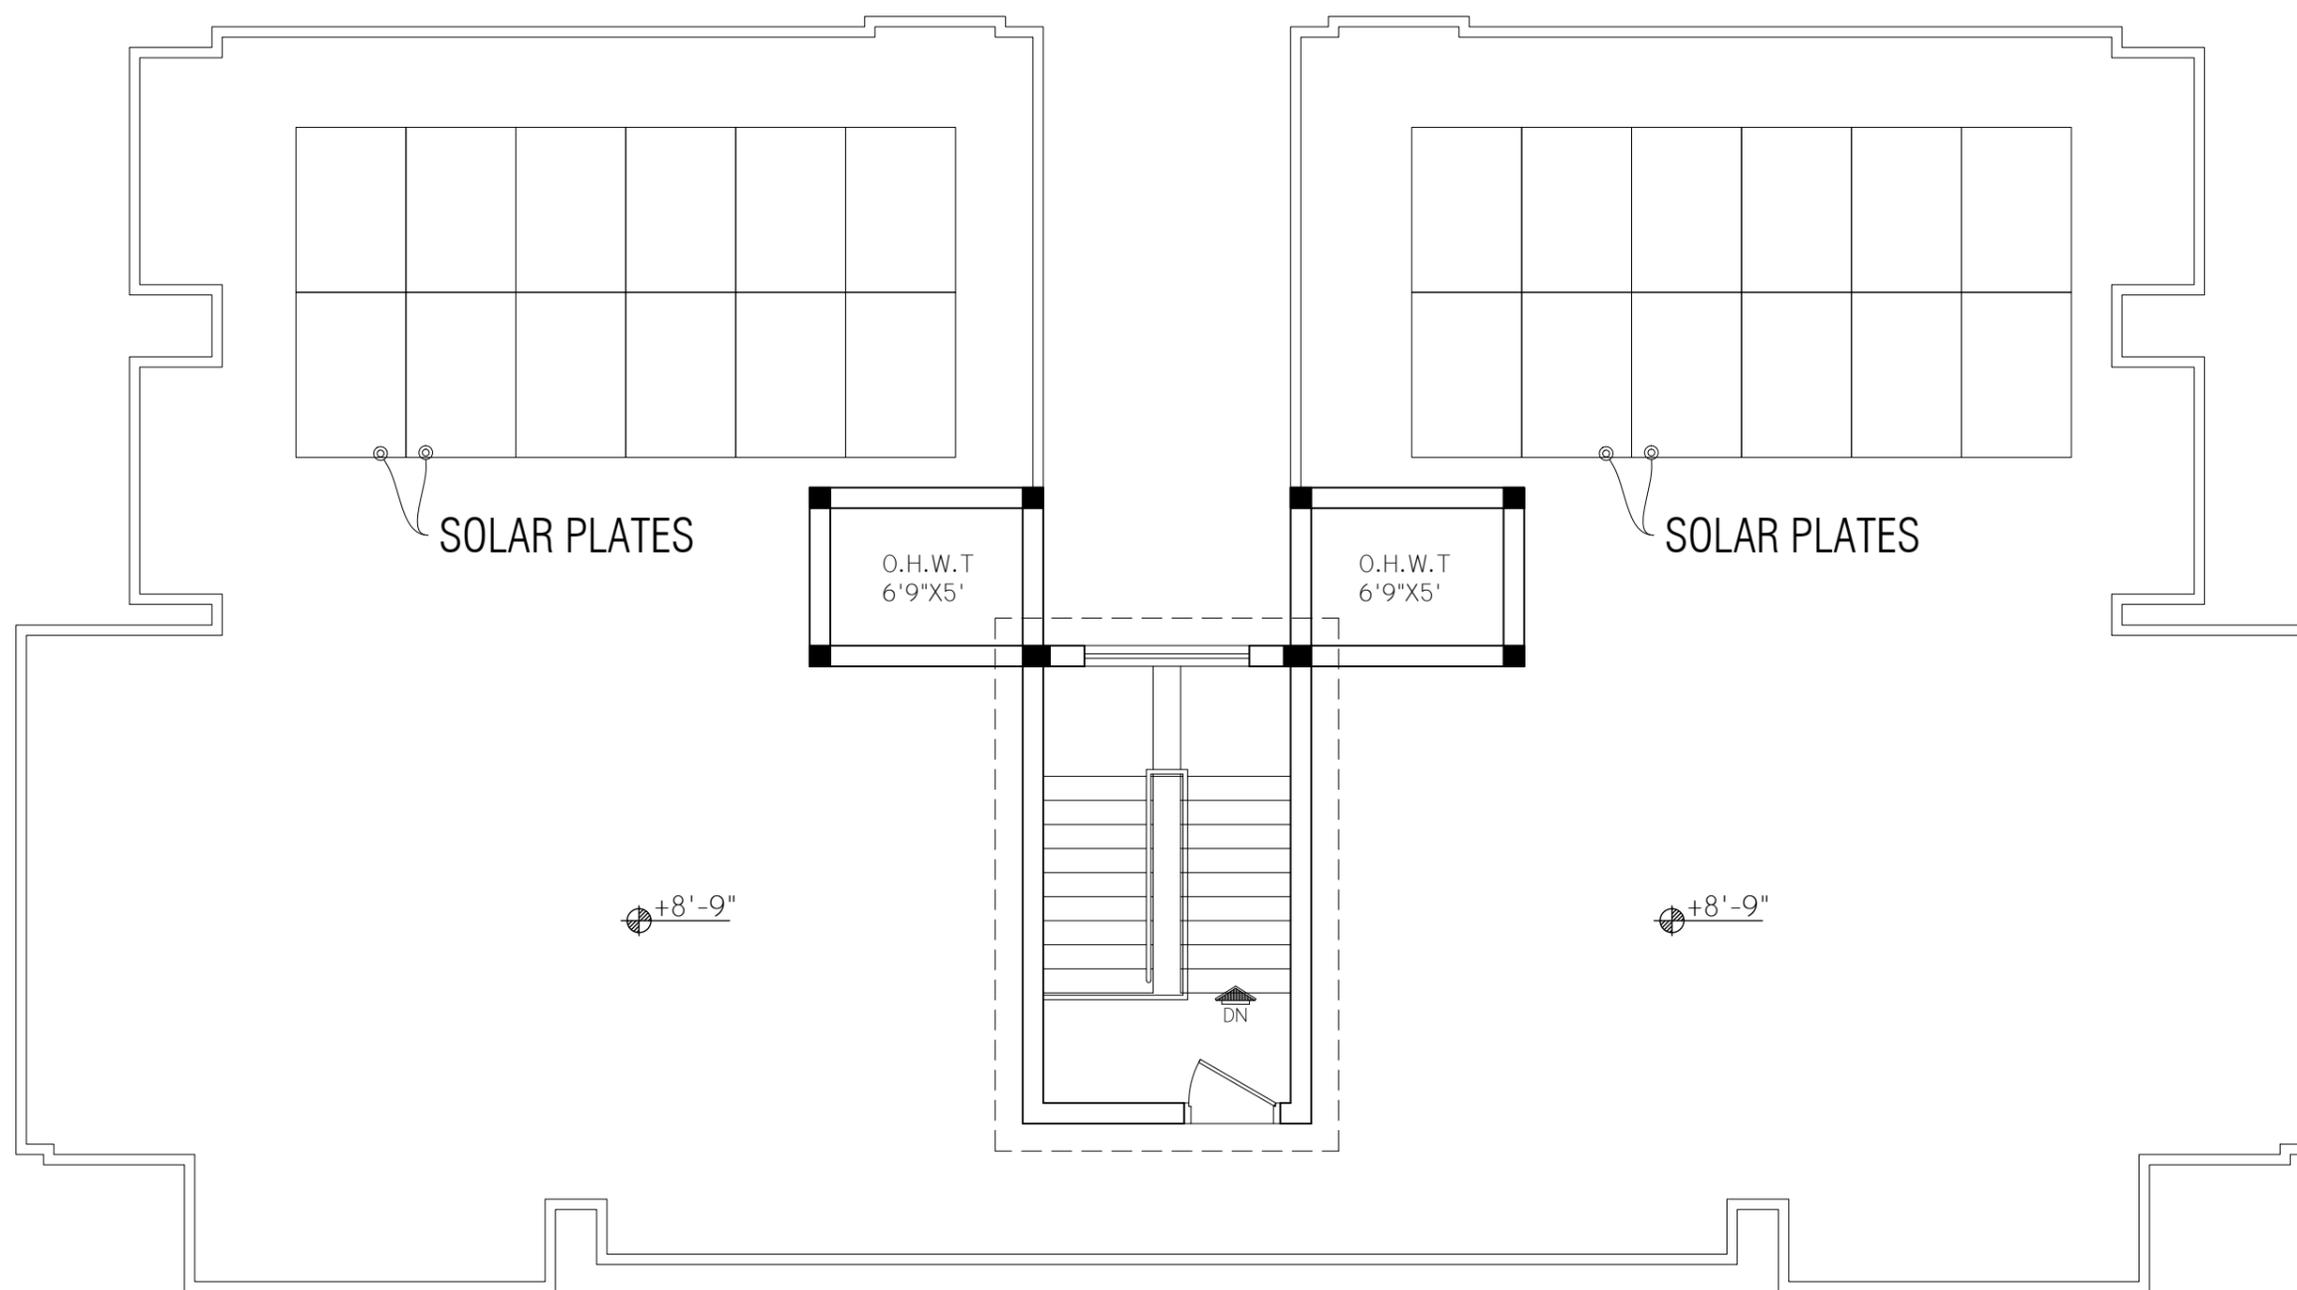

ROOF/MUMTY PLAN

SIGN:

REVISION:

6		
5		
4		
3		
2		
1		
REV.	Date	Description

PROJECT:

PROPOSED DESIGN OF A SCHOOL AT
 TAJBI KHEL, LAKKI MARWAT, KPK.

OWNER:

TAALEEM FOUNDATION

TITLE:

PRESENTATION PLAN

DRAWN BY:

BILAL KHAN

ARCHITECT:

MOHSIN MUNAWAR

SCALE:

N.T.S

DATE:


SEP, 2025

DWG. NO:

A 02

REV.

00

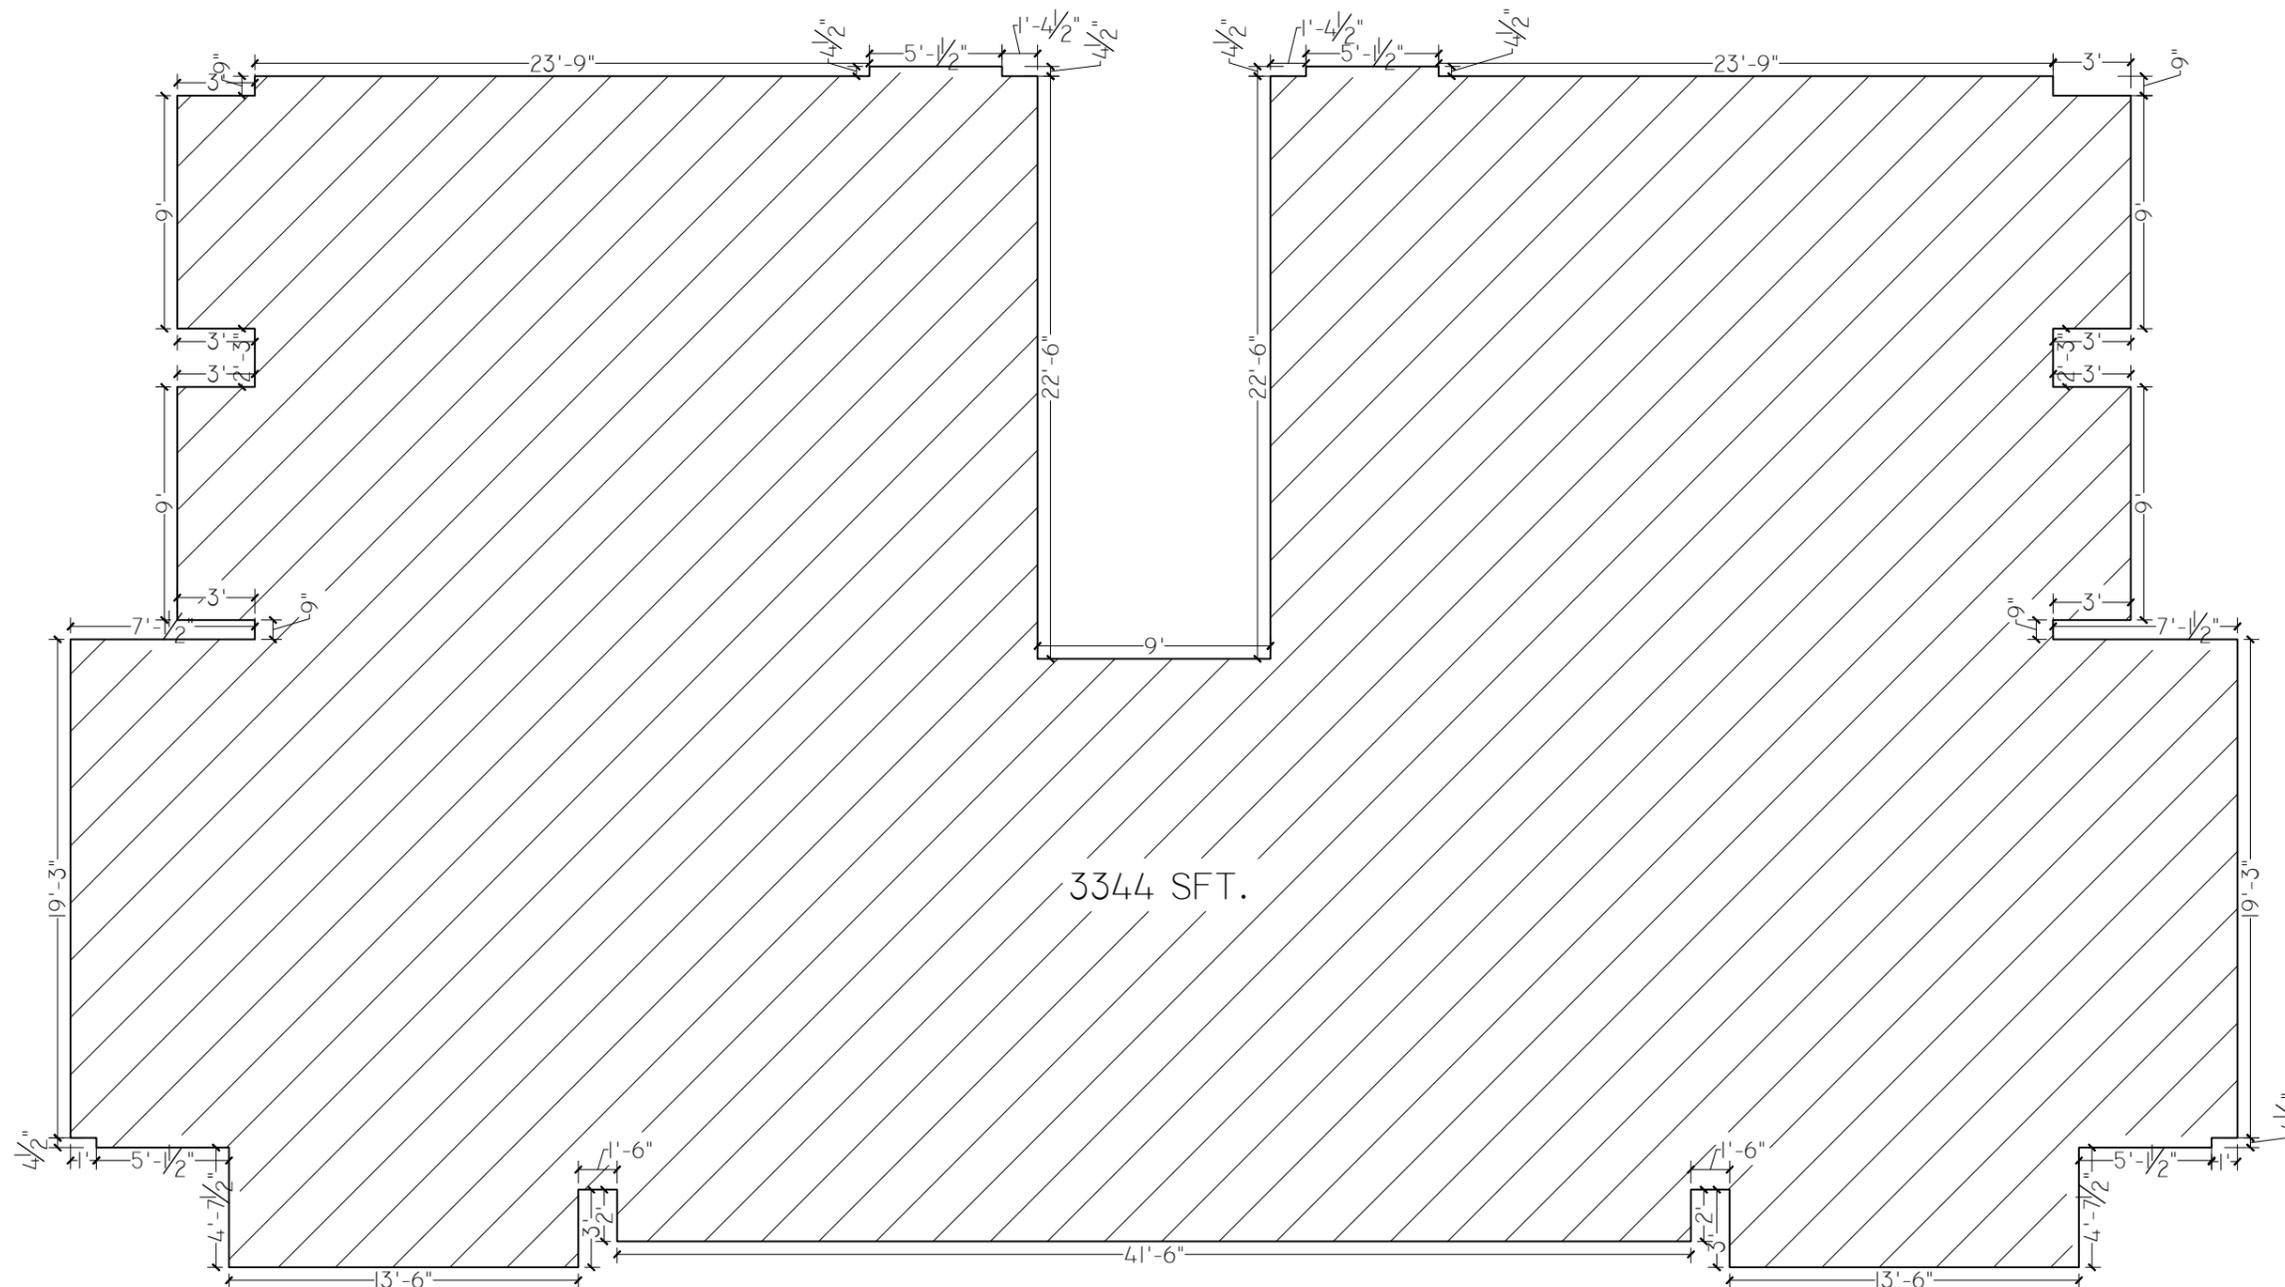

GROUND FLOOR BLOCK PLAN

SIGN:

REVISION:

6		
5		
4		
3		
2		
1		
REV.	Date	Description

PROJECT:

PROPOSED DESIGN OF A SCHOOL AT
 TAJBI KHEL, LAKKI MARWAT, KPK.

OWNER:

TAALEEM FOUNDATION

TITLE:

PRESENTATION PLAN

DRAWN BY:

BILAL KHAN

ARCHITECT:

MOHSIN MUNAWAR

SCALE:

N.T.S

DATE:

SEP, 2025

DWG. NO:

A 03

REV.

00



MUMTY BLOCK PLAN

SIGN:

REVISION:

6		
5		
4		
3		
2		
1		
REV.	Date	Description

PROJECT:

PROPOSED DESIGN OF A SCHOOL AT
 TAJBI KHEL, LAKKI MARWAT, KPK.

OWNER:

TAALEEM FOUNDATION

TITLE:

PRESENTATION PLAN

DRAWN BY:

BILAL KHAN

ARCHITECT:

MOHSIN MUNAWAR

SCALE:

N.T.S

DATE:

SEP, 2025

DWG. NO:

A 04

REV.

00

TOTAL BUILD UP AREA

NO:	FLOOR NAME	AREA IN SQ.FT.
1	GROUND FLOOR	3344 SQ.FT.
2	MUMTY	242.18 SQ.FT.
	TOTAL AREA	3,586.18 SQ.FT.

SIGN:

REVISION:

6		
5		
4		
3		
2		
1		
REV.	Date	Description

PROJECT:

PROPOSED DESIGN OF A SCHOOL AT
 TAJBI KHEL, LAKKI MARWAT, KPK.

OWNER:

TAALEEM FOUNDATION

TITLE:

PRESENTATION PLAN

DRAWN BY:

BILAL KHAN

ARCHITECT:

MOHSIN MUNAWAR

SCALE:

N.T.S

DATE:


SEP, 2025

DWG. NO:

A 05

REV.


00

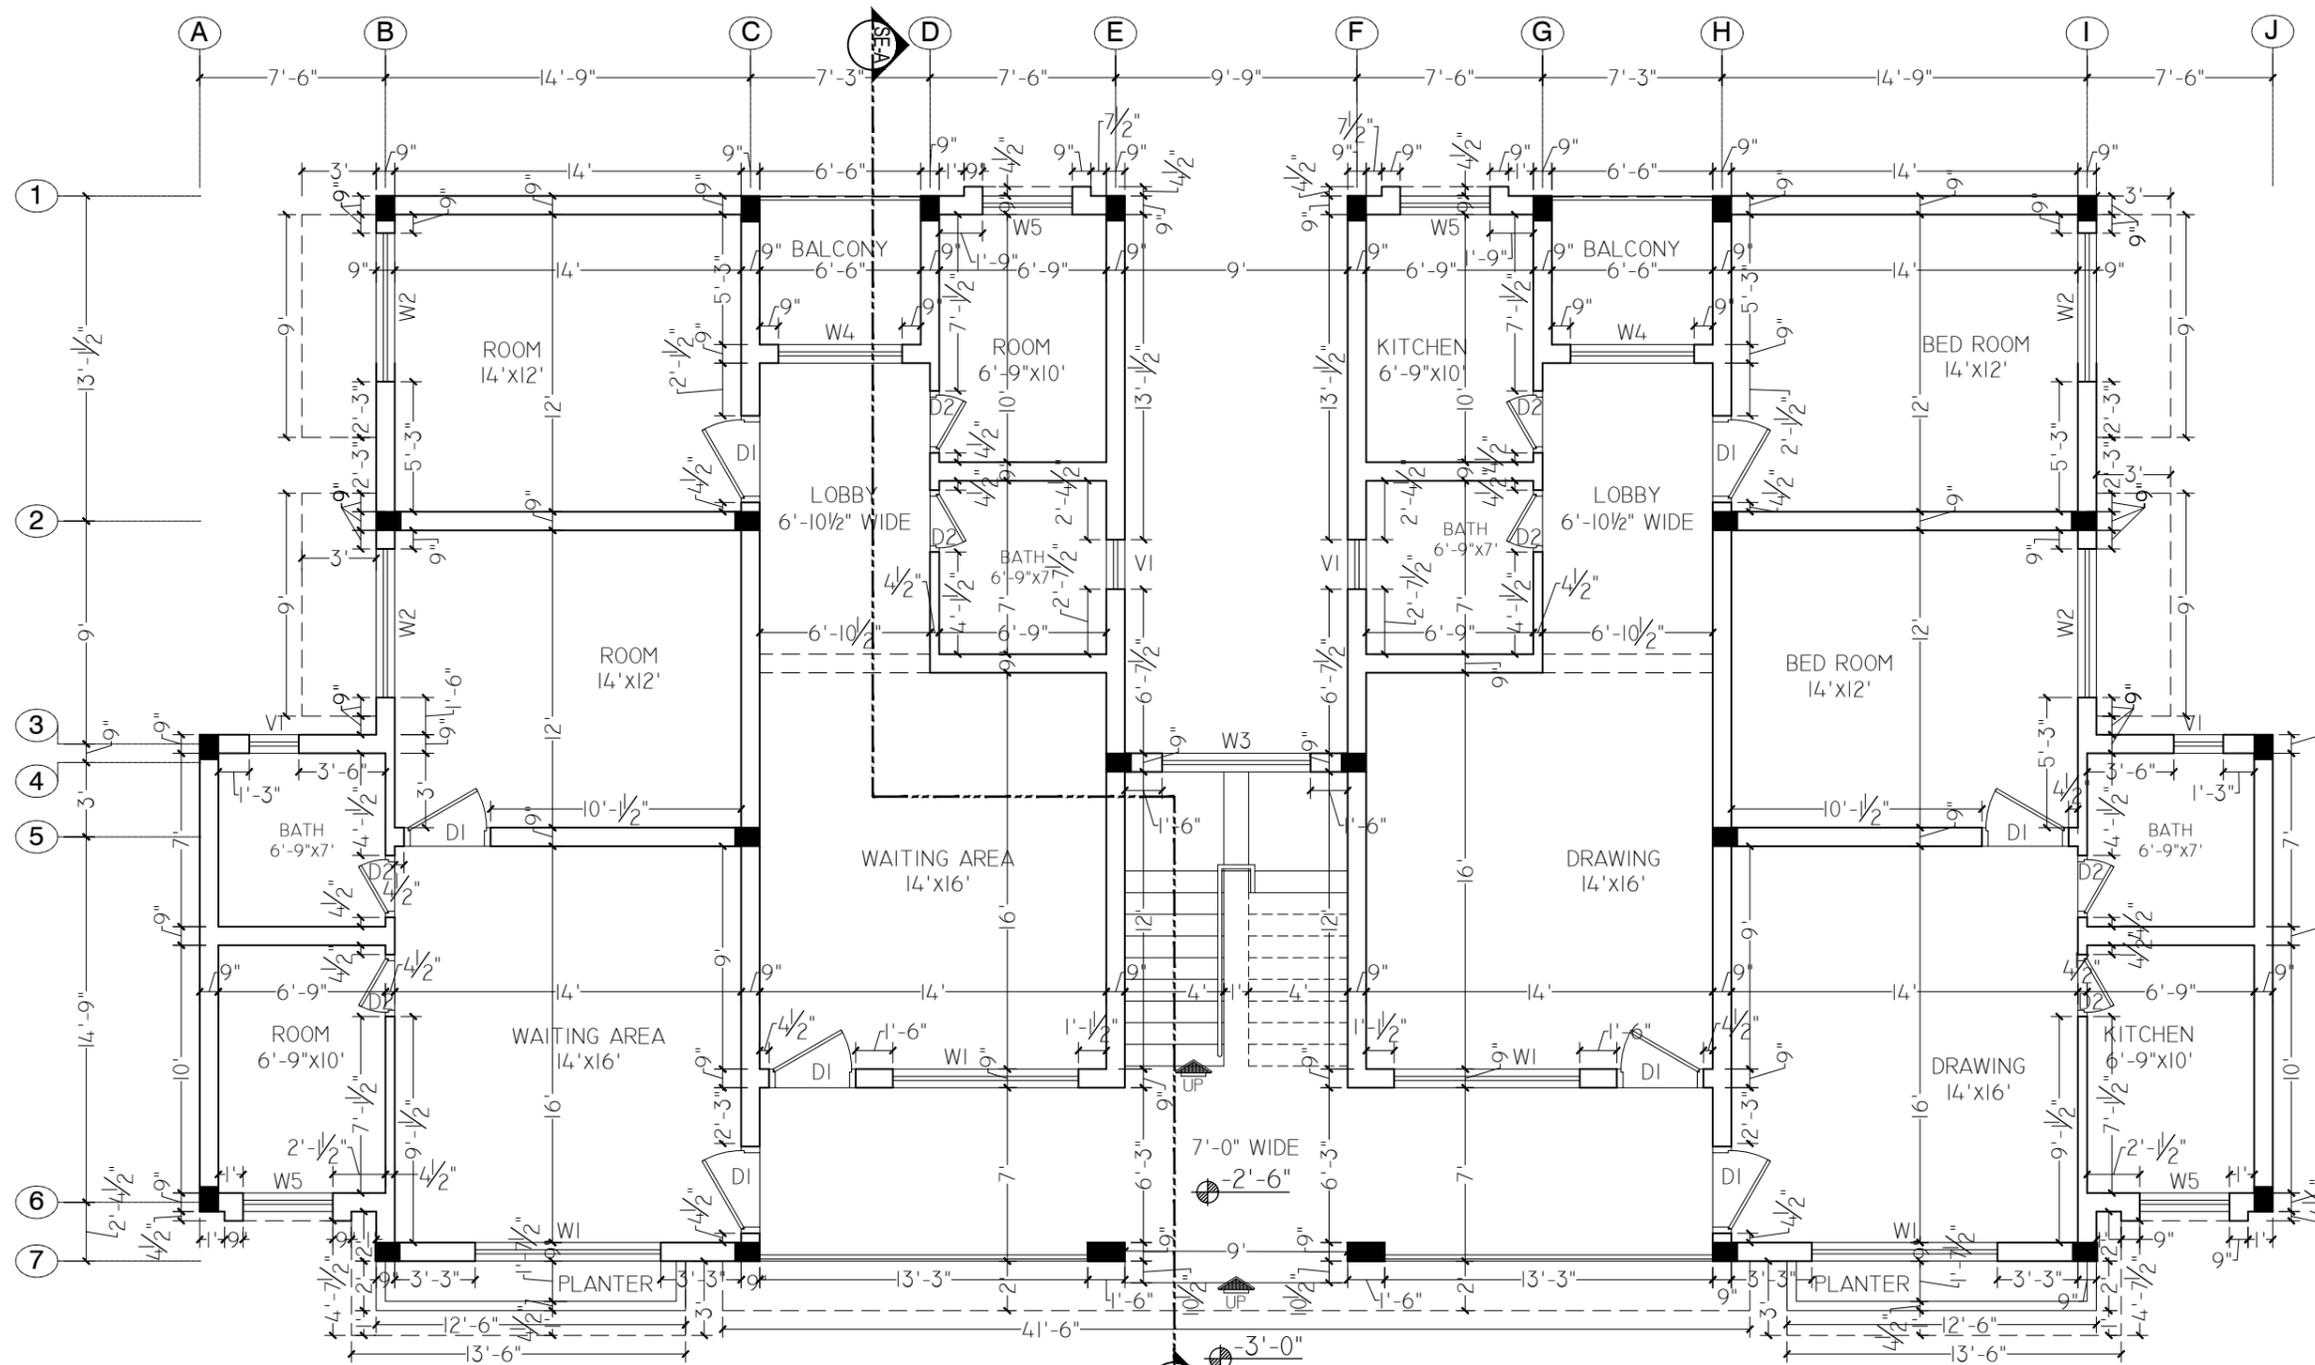

STAFF RESIDENCE
GROUND FLOOR PLAN

CLINIC

SIGN:		
REVISION:		
6		
5		
4		
3		
2		
1		
REV.	Date	Description
PROJECT:		
PROPOSED DESIGN OF A SCHOOL AT TAJBI KHEL, LAKKI MARWAT, KPK.		
OWNER:		
TAALEEM FOUNDATION		
TITLE:		
PRESENTATION PLAN		
DRAWN BY:		
BILAL KHAN		
ARCHITECT:		
MOHSIN MUNAWAR		
SCALE:		
N.T.S		
DATE:		
SEP, 2025		
DWG. NO:	REV.	
A 06	00	

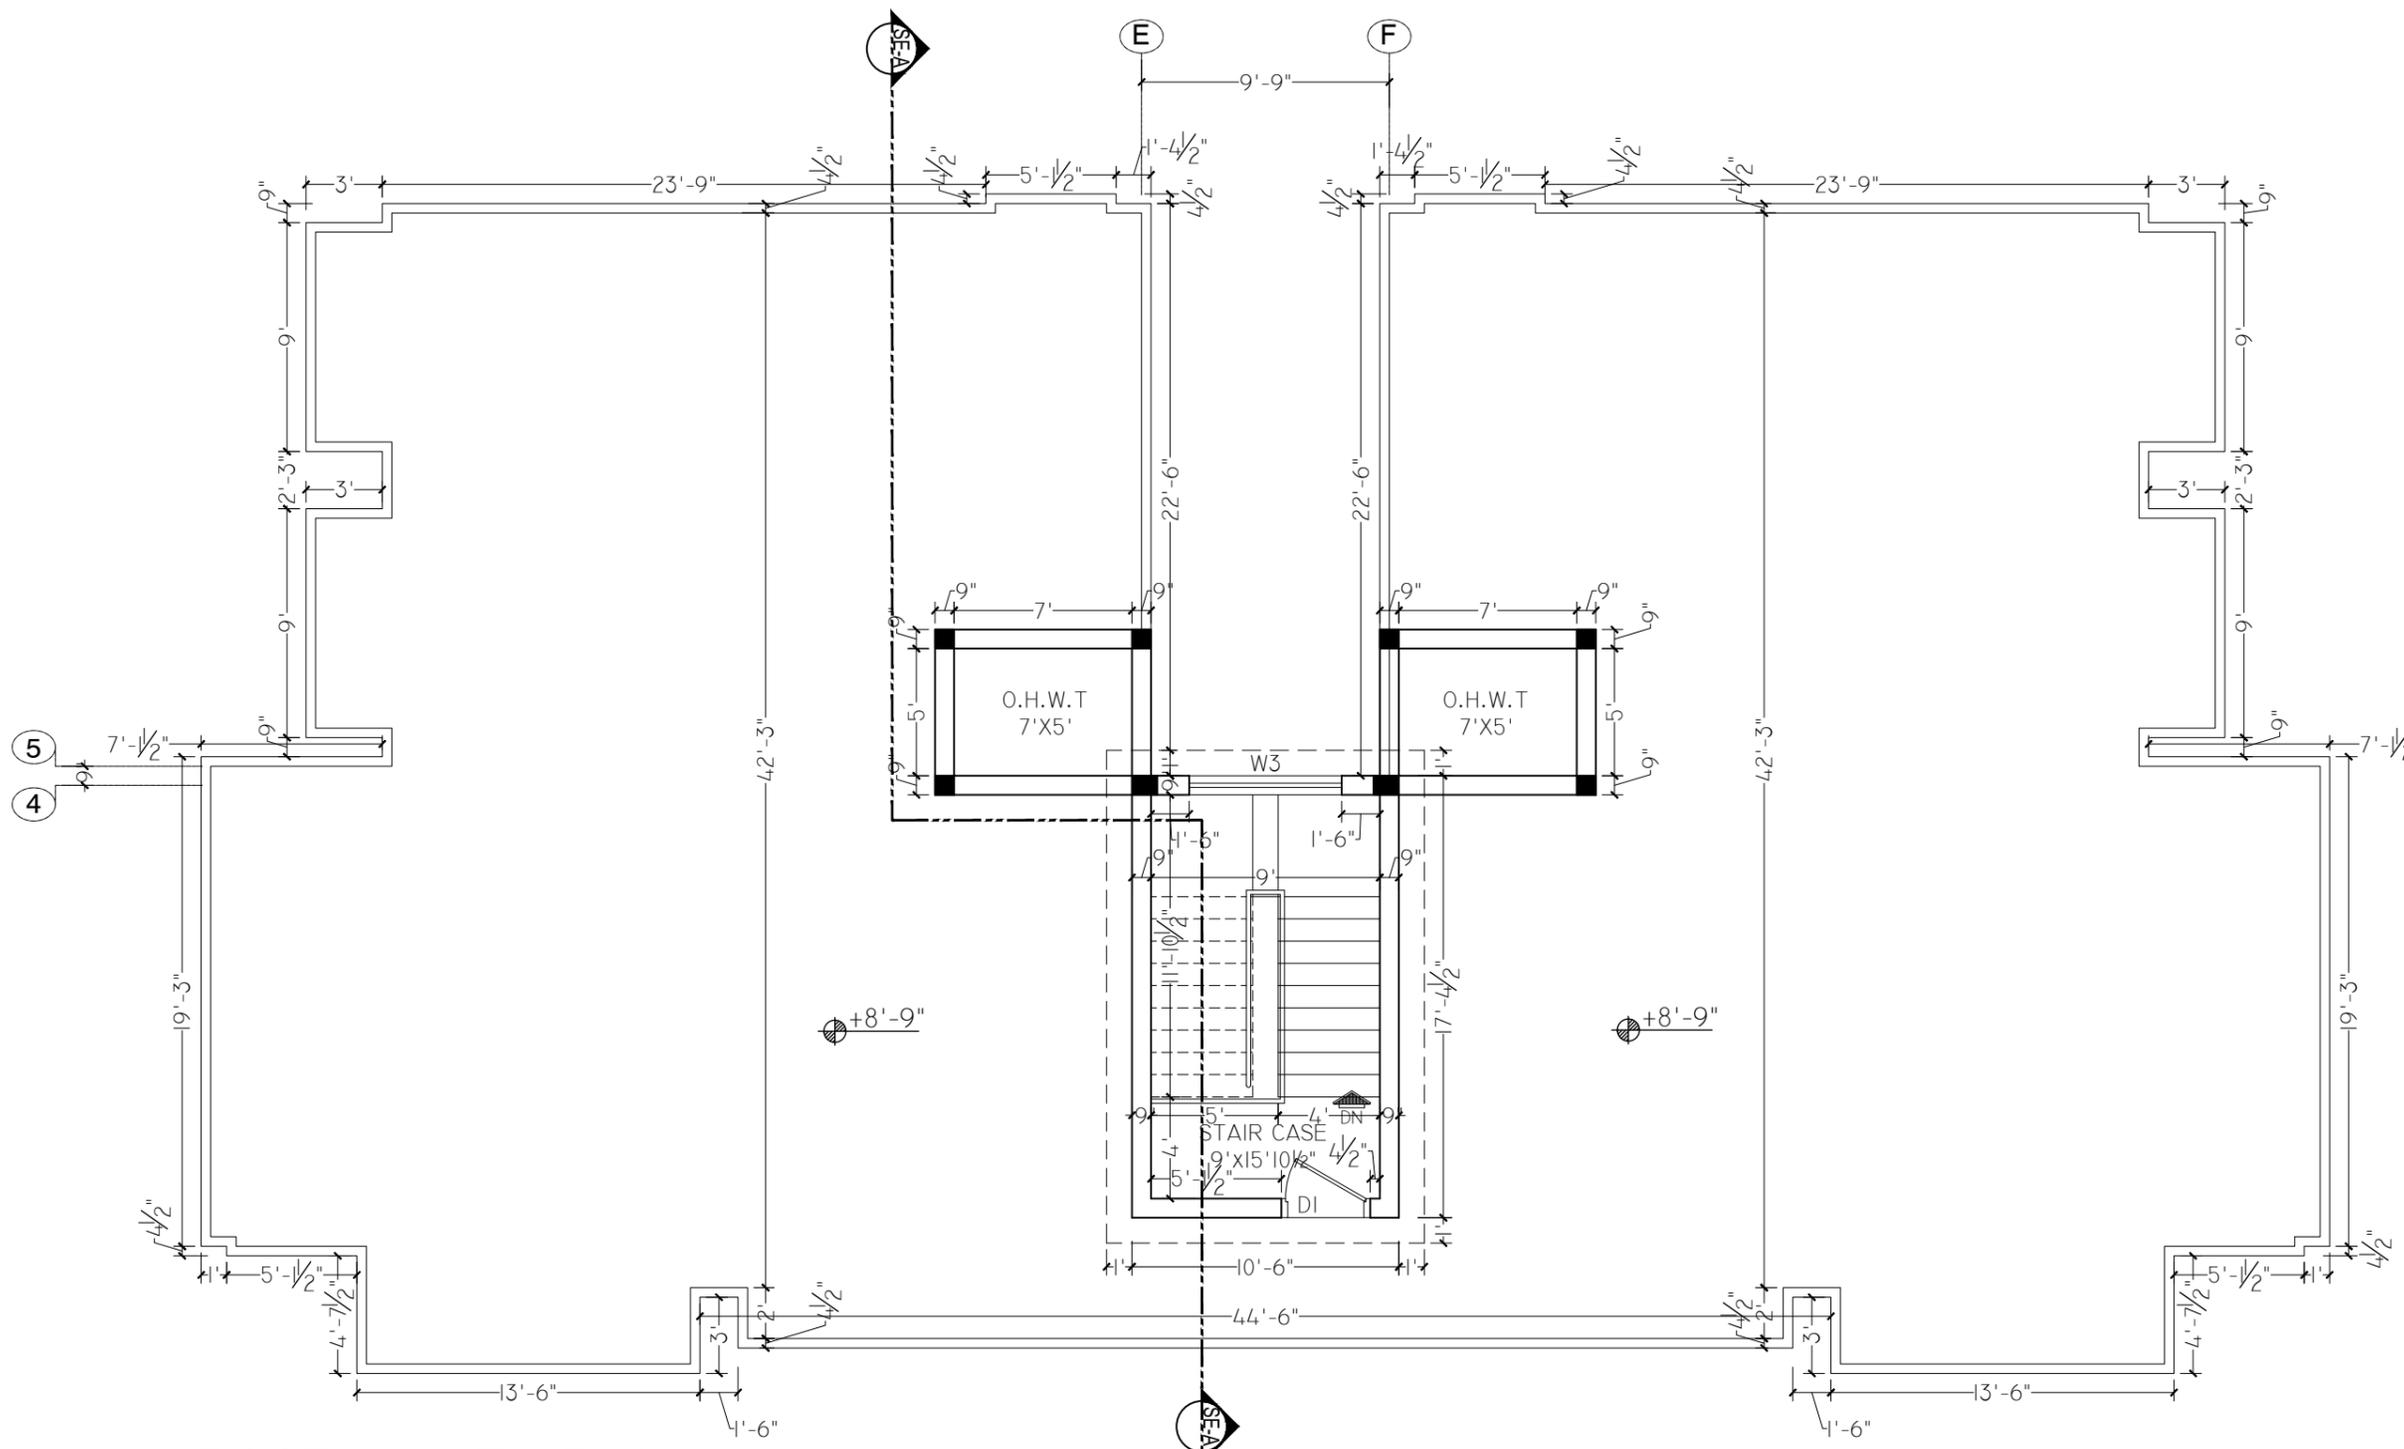

ROOF/MUMTY PLAN

SIGN:

REVISION:

6		
5		
4		
3		
2		
1		
REV.	Date	Description

PROJECT:

PROPOSED DESIGN OF A SCHOOL AT
 TAJBI KHEL, LAKKI MARWAT, KPK.

OWNER:

TAALEEM FOUNDATION

TITLE:

PRESENTATION PLAN

DRAWN BY:

BILAL KHAN

ARCHITECT:

MOHSIN MUNAWAR

SCALE:

N.T.S

DATE:


SEP, 2025

DWG. NO:

A 07

REV.

00

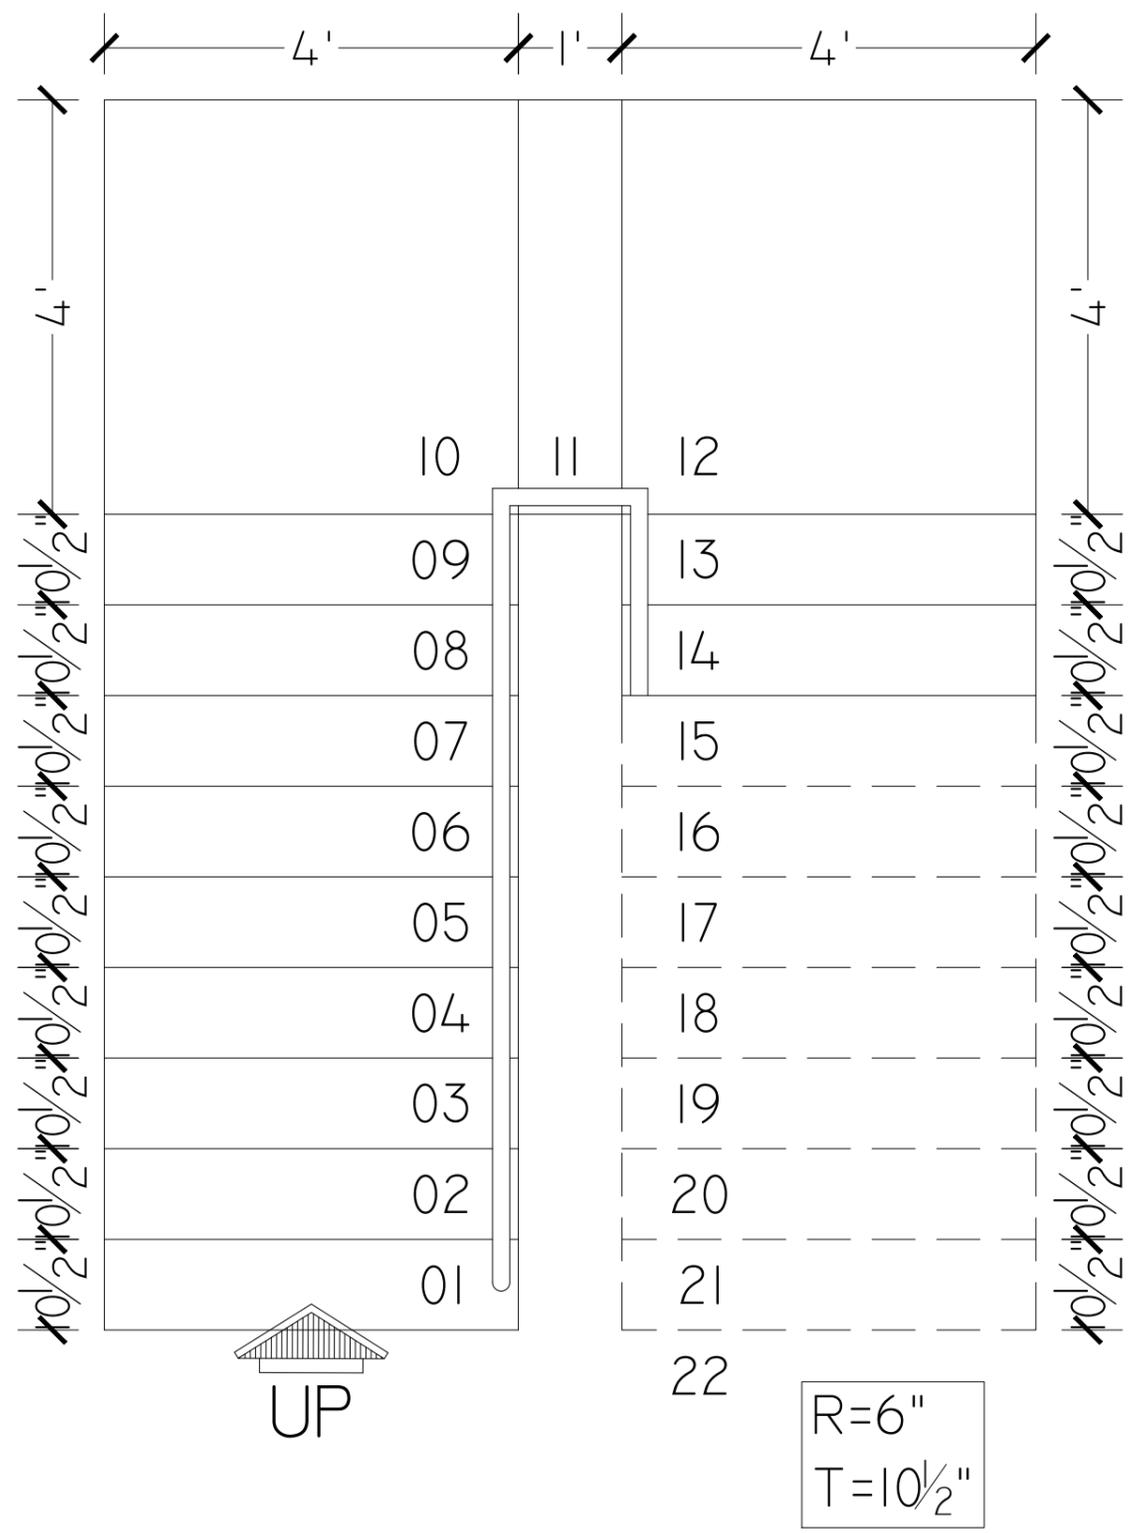

G.FLOOR TO MUMTY

SIGN:

REVISION:

6		
5		
4		
3		
2		
1		
REV.	Date	Description

PROJECT:

PROPOSED DESIGN OF A SCHOOL AT
 TAJBI KHEL, LAKKI MARWAT, KPK.

OWNER:

TAALEEM FOUNDATION

TITLE:

PRESENTATION PLAN

DRAWN BY:

BILAL KHAN

ARCHITECT:

MOHSIN MUNAWAR









SCALE:

N.T.S

DATE:

SEP, 2025

DWG. NO:	REV.
A 08	00

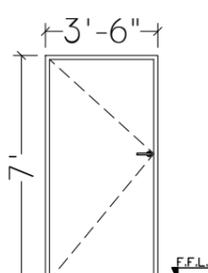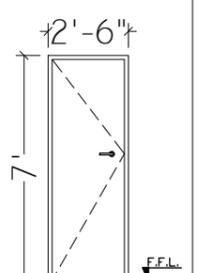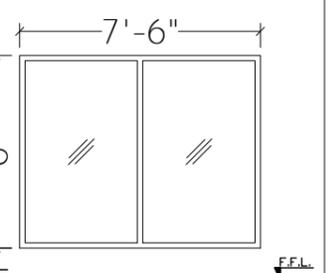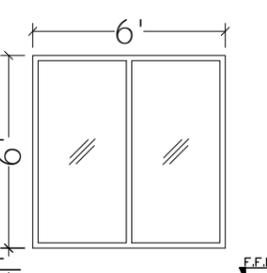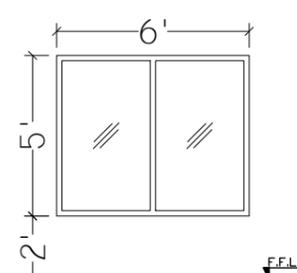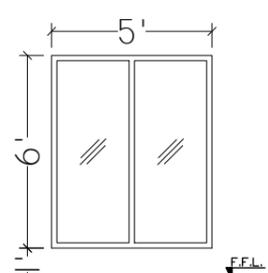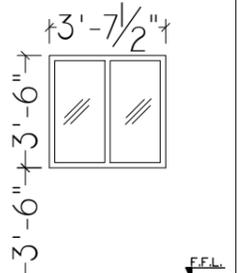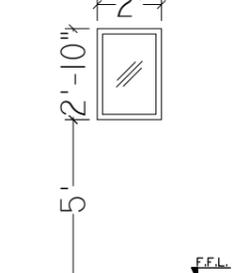							
ELEVATION	ELEVATION	ELEVATION	ELEVATION	ELEVATION	ELEVATION	ELEVATION	ELEVATION
PLAN	PLAN	PLAN	PLAN	PLAN	PLAN	PLAN	PLAN
DOOR NO. (D1)	DOOR NO. (D2)	WINDOW NO. (W1)	WINDOW NO. (W2)	WINDOW NO. (W3)	WINDOW NO. (W4)	WINDOW NO. (W5)	VENTILATION NO. (V1)

SIGN:

REVISION:

6		
5		
4		
3		
2		
1		
REV.	Date	Description

PROJECT:

PROPOSED DESIGN OF A SCHOOL AT
 TAJBI KHEL, LAKKI MARWAT, KPK.

OWNER:

TAALEEM FOUNDATION

TITLE:

PRESENTATION PLAN

DRAWN BY:

BILAL KHAN

ARCHITECT:

MOHSIN MUNAWAR

SCALE:

N.T.S

DATE:

SEP, 2025

DWG. NO:

A 09

REV.

00

SCHEDULE OF OPENINGS

OPENING	SILL LEVEL	OPENING	SILL LEVEL
D1= 3'-6"x7'-0"	0'-0"	W1= 7'-6"x6'-0"	1'-0"
D2= 2'-6"x7'-0"	0'-0"	W2= 6'-0"x6'-0"	1'-0"
		W3= 6'-0"x5'-0"	2'-0"
		W4= 5'-0"x6'-0"	1'-0"
V1= 2'-0"x2'-0"	5'-0"	W5= 3'-7½"x3'-6"	3'-6"

SIGN:

REVISION:

6		
5		
4		
3		
2		
1		
REV.	Date	Description

PROJECT:

PROPOSED DESIGN OF A SCHOOL AT
 TAJBI KHEL, LAKKI MARWAT, KPK.

OWNER:

TAALEEM FOUNDATION

TITLE:

PRESENTATION PLAN

DRAWN BY:

BILAL KHAN

ARCHITECT:

MOHSIN MUNAWAR

SCALE:

N.T.S

DATE:


SEP, 2025

DWG. NO:

A 10

REV.

00

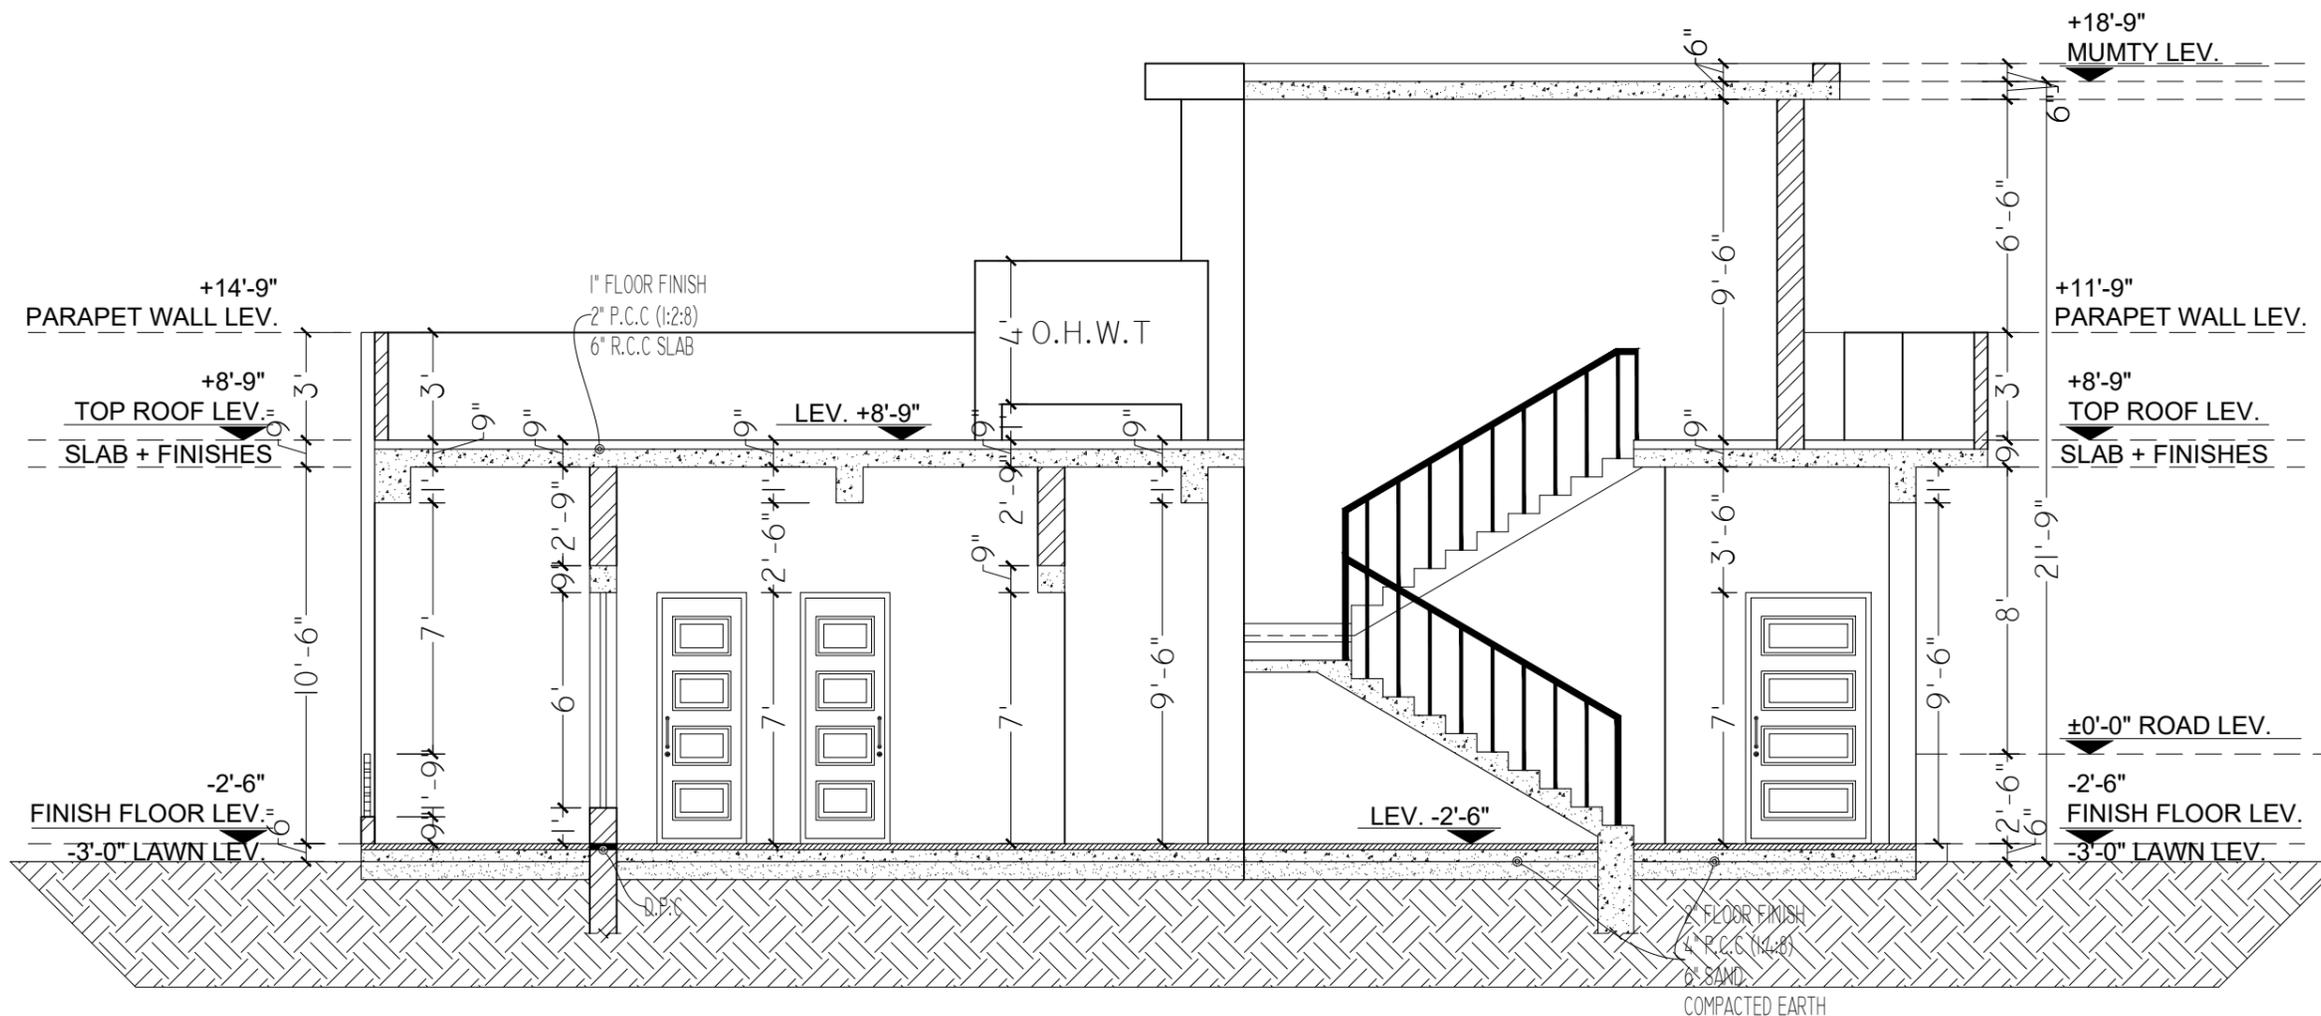

SECTION A-A

SIGN:

REVISION:

REV.	Date	Description
6		
5		
4		
3		
2		
1		

PROJECT:

PROPOSED DESIGN OF A SCHOOL AT
 TAJBI KHEL, LAKKI MARWAT, KPK.

OWNER:

TAALEEM FOUNDATION

TITLE:

PRESENTATION PLAN

DRAWN BY:

BILAL KHAN

ARCHITECT:

MOHSIN MUNAWAR

SCALE:

N.T.S

DATE:


SEP, 2025

DWG. NO:

A 11

REV.

00

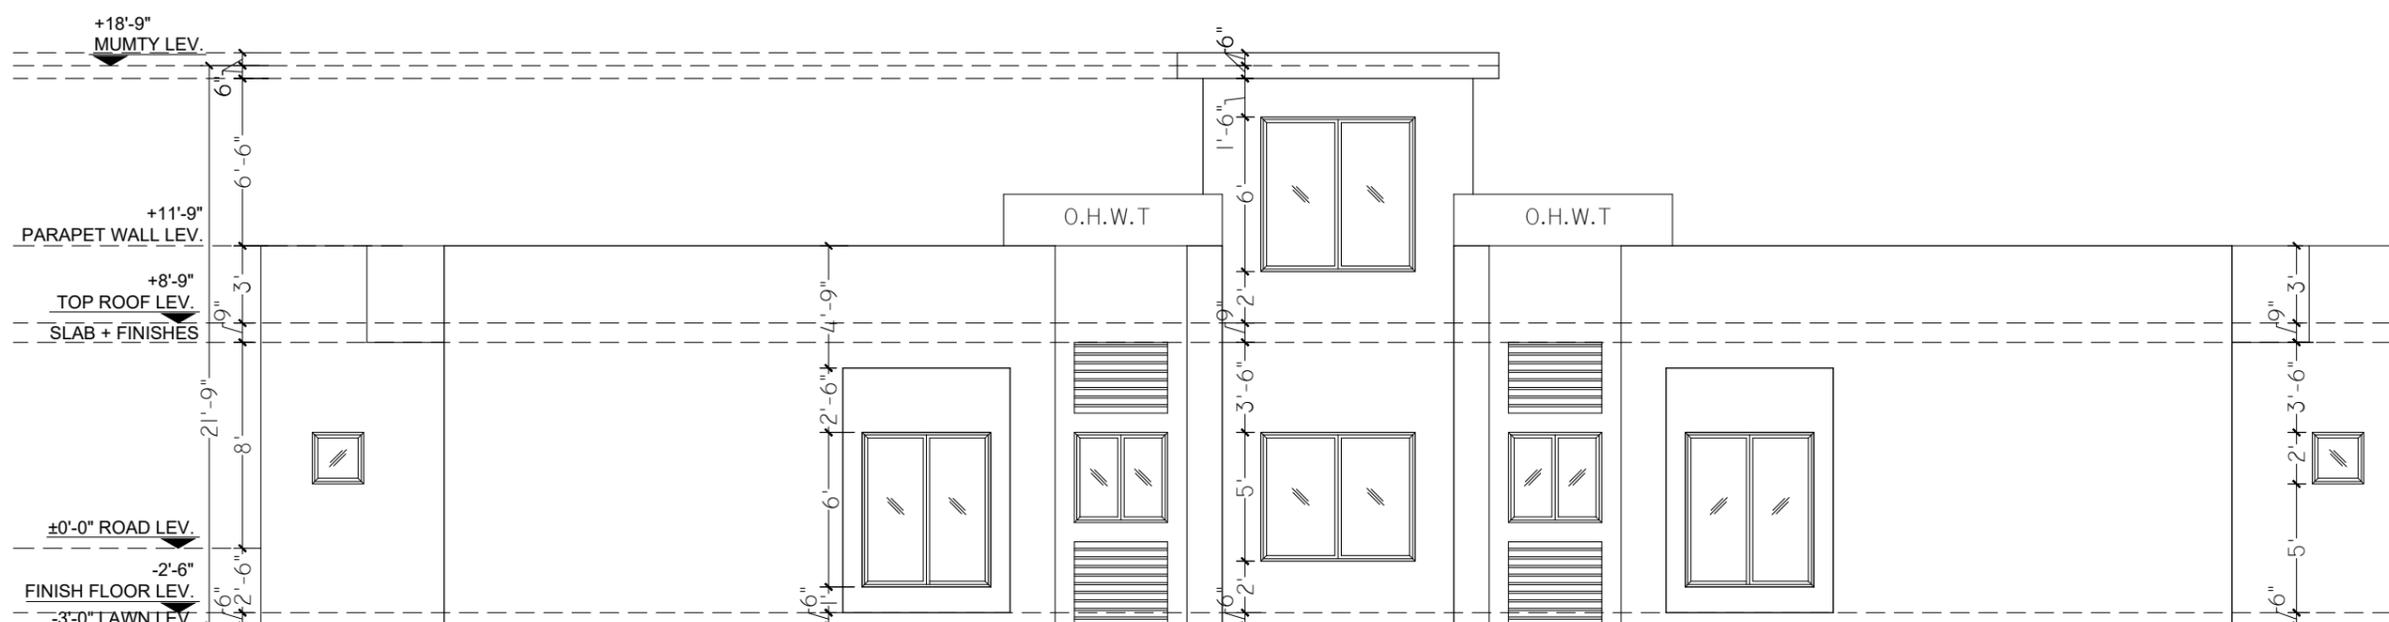

REAR ELEVATION

SIGN:

REVISION:

REV.	Date	Description
6		
5		
4		
3		
2		
1		

PROJECT:

PROPOSED DESIGN OF A SCHOOL AT
 TAJBI KHEL, LAKKI MARWAT, KPK.

OWNER:

TAALEEM FOUNDATION

TITLE:

PRESENTATION PLAN

DRAWN BY:

BILAL KHAN

ARCHITECT:

MOHSIN MUNAWAR

SCALE:

N.T.S

DATE:


SEP, 2025

DWG. NO:

A 13

REV.

00

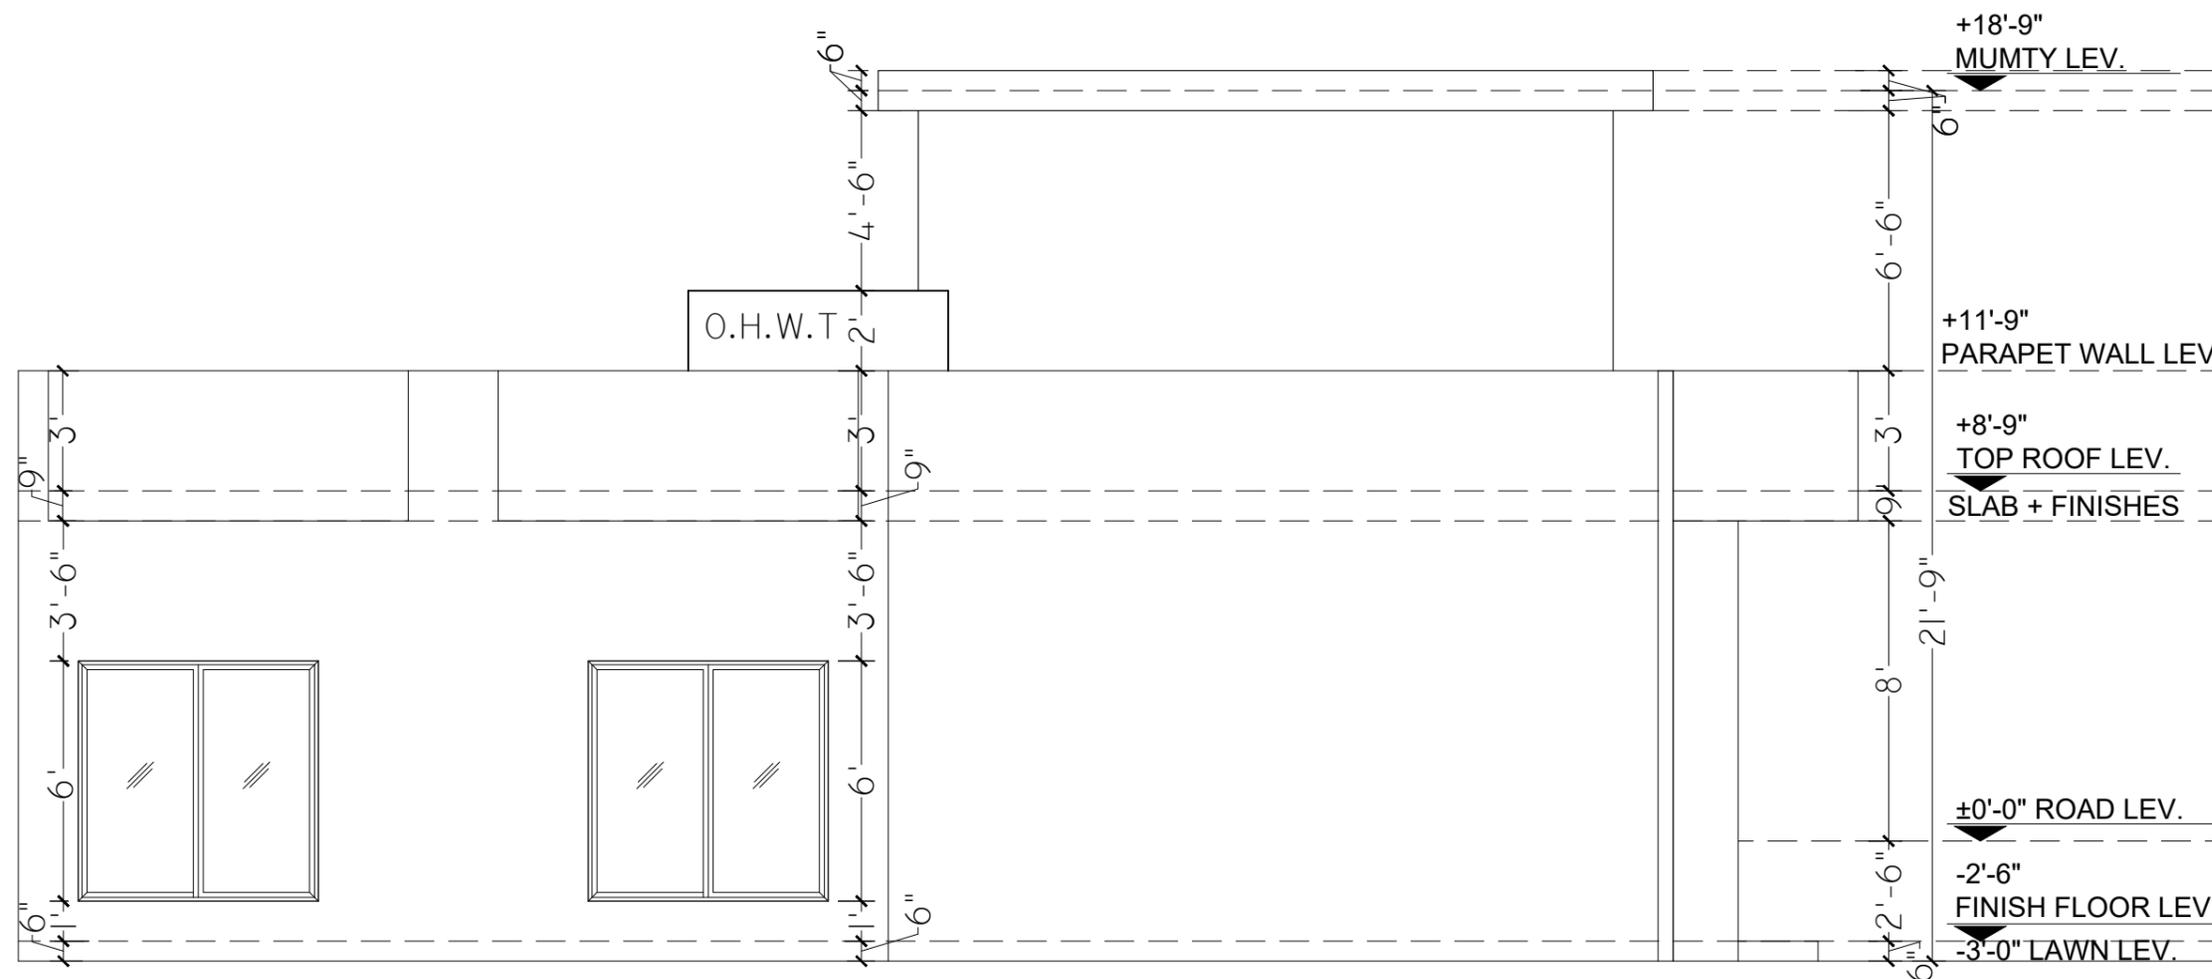

LIFT ELEVATION

SIGN:

REVISION:

6		
5		
4		
3		
2		
1		
REV.	Date	Description

PROJECT:

PROPOSED DESIGN OF A SCHOOL AT
 TAJBI KHEL, LAKKI MARWAT, KPK.

OWNER:

TAALEEM FOUNDATION

TITLE:

PRESENTATION PLAN

DRAWN BY:

BILAL KHAN

ARCHITECT:

MOHSIN MUNAWAR

SCALE:

N.T.S

DATE:

SEP, 2025

DWG. NO:

A 15

REV.

00