

MASTER PLAN

REVISION:

6	
5	
4	
3	
2	
1	

PROJECT:
 PROPOSED DESIGN OF A SCHOOL AT
 TAJBI KHEL, LAKKI MARWAT, KPK.

OWNER:
 TAALEEM FOUNDATION

TITLE:
 PRESENTATION PLAN


DRAWN BY:
 BILAL KHAN

ARCHITECT:
 MOHSIN MUNAWAR

SCALE:
 N.T.S

DATE:
 SEP, 2025

DWG. NO: A-01	REV. 00
------------------	------------

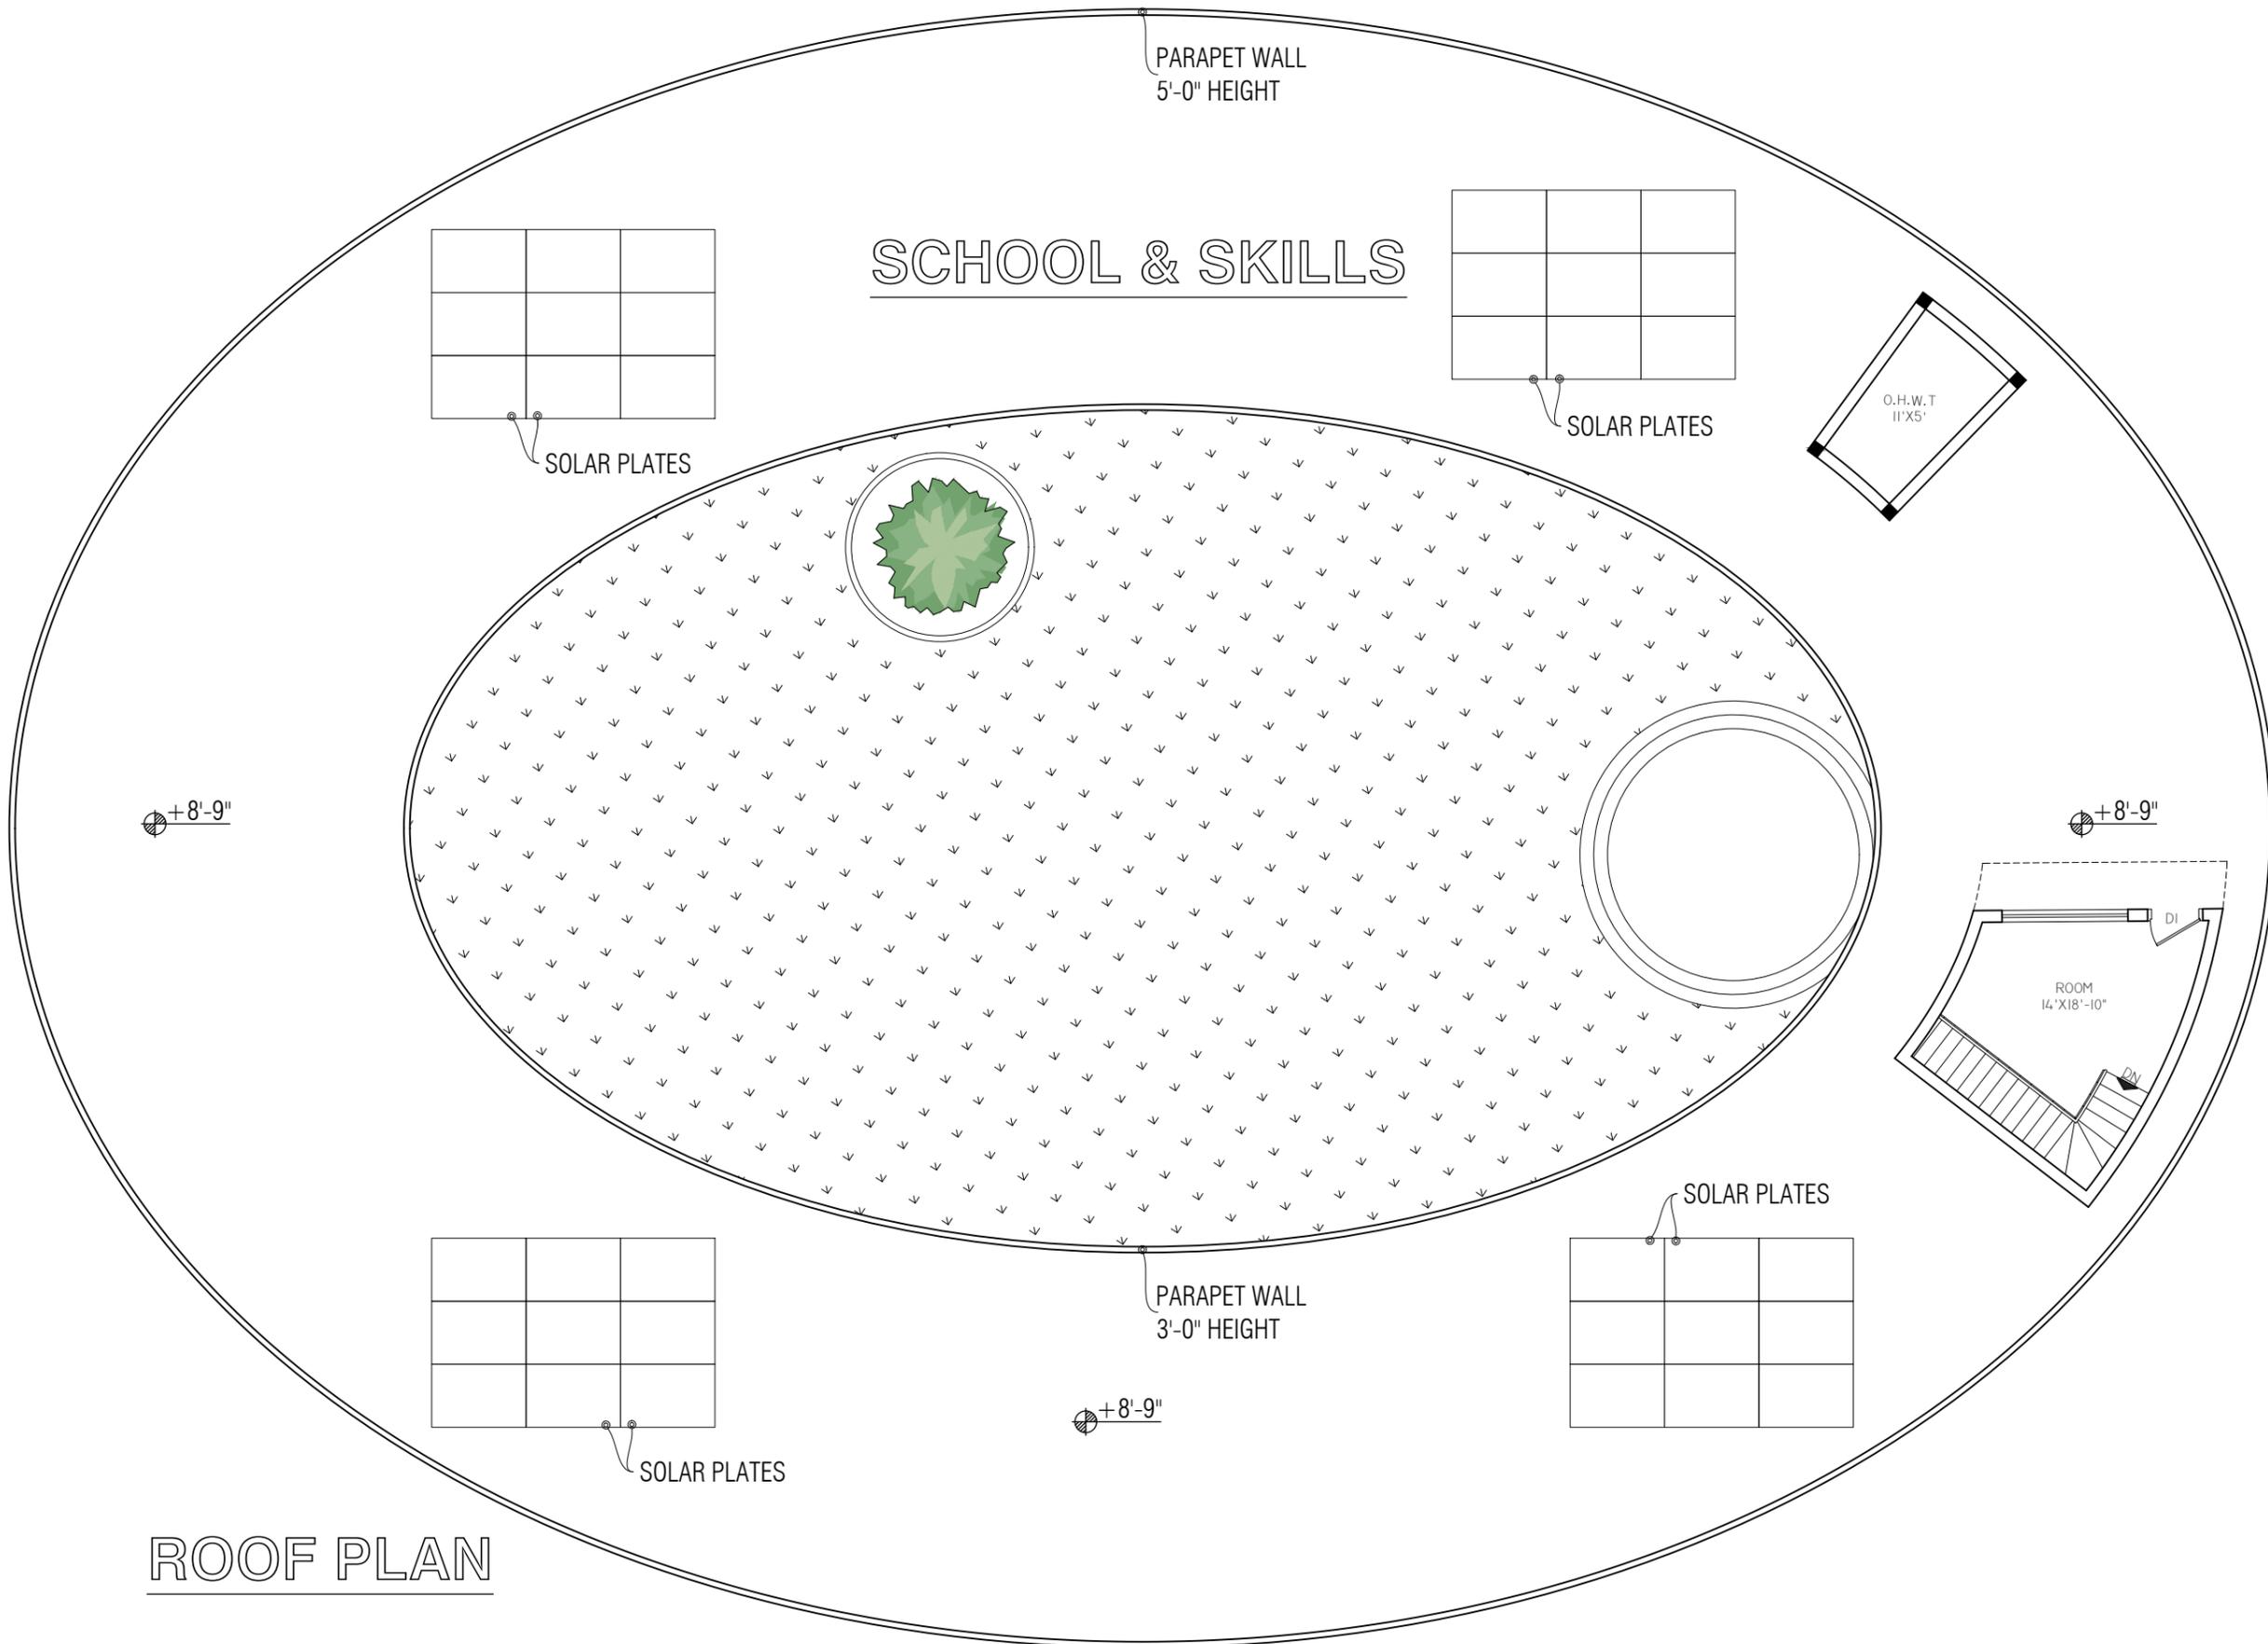

REVISION:

6		
5		
4		
3		
2		
1		

PROJECT:

PROPOSED DESIGN OF A SCHOOL AT
 TAJBI KHEL, LAKKI MARWAT, KPK.

OWNER:

TAALEEM FOUNDATION

TITLE:

PRESENTATION PLAN

DRAWN BY:

BILAL KHAN

ARCHITECT:

MOHSIN MUNAWAR

SCALE:

N.T.S

DATE:

SEP, 2025


DWG. NO:

A-03

REV.

00

ROOF PLAN

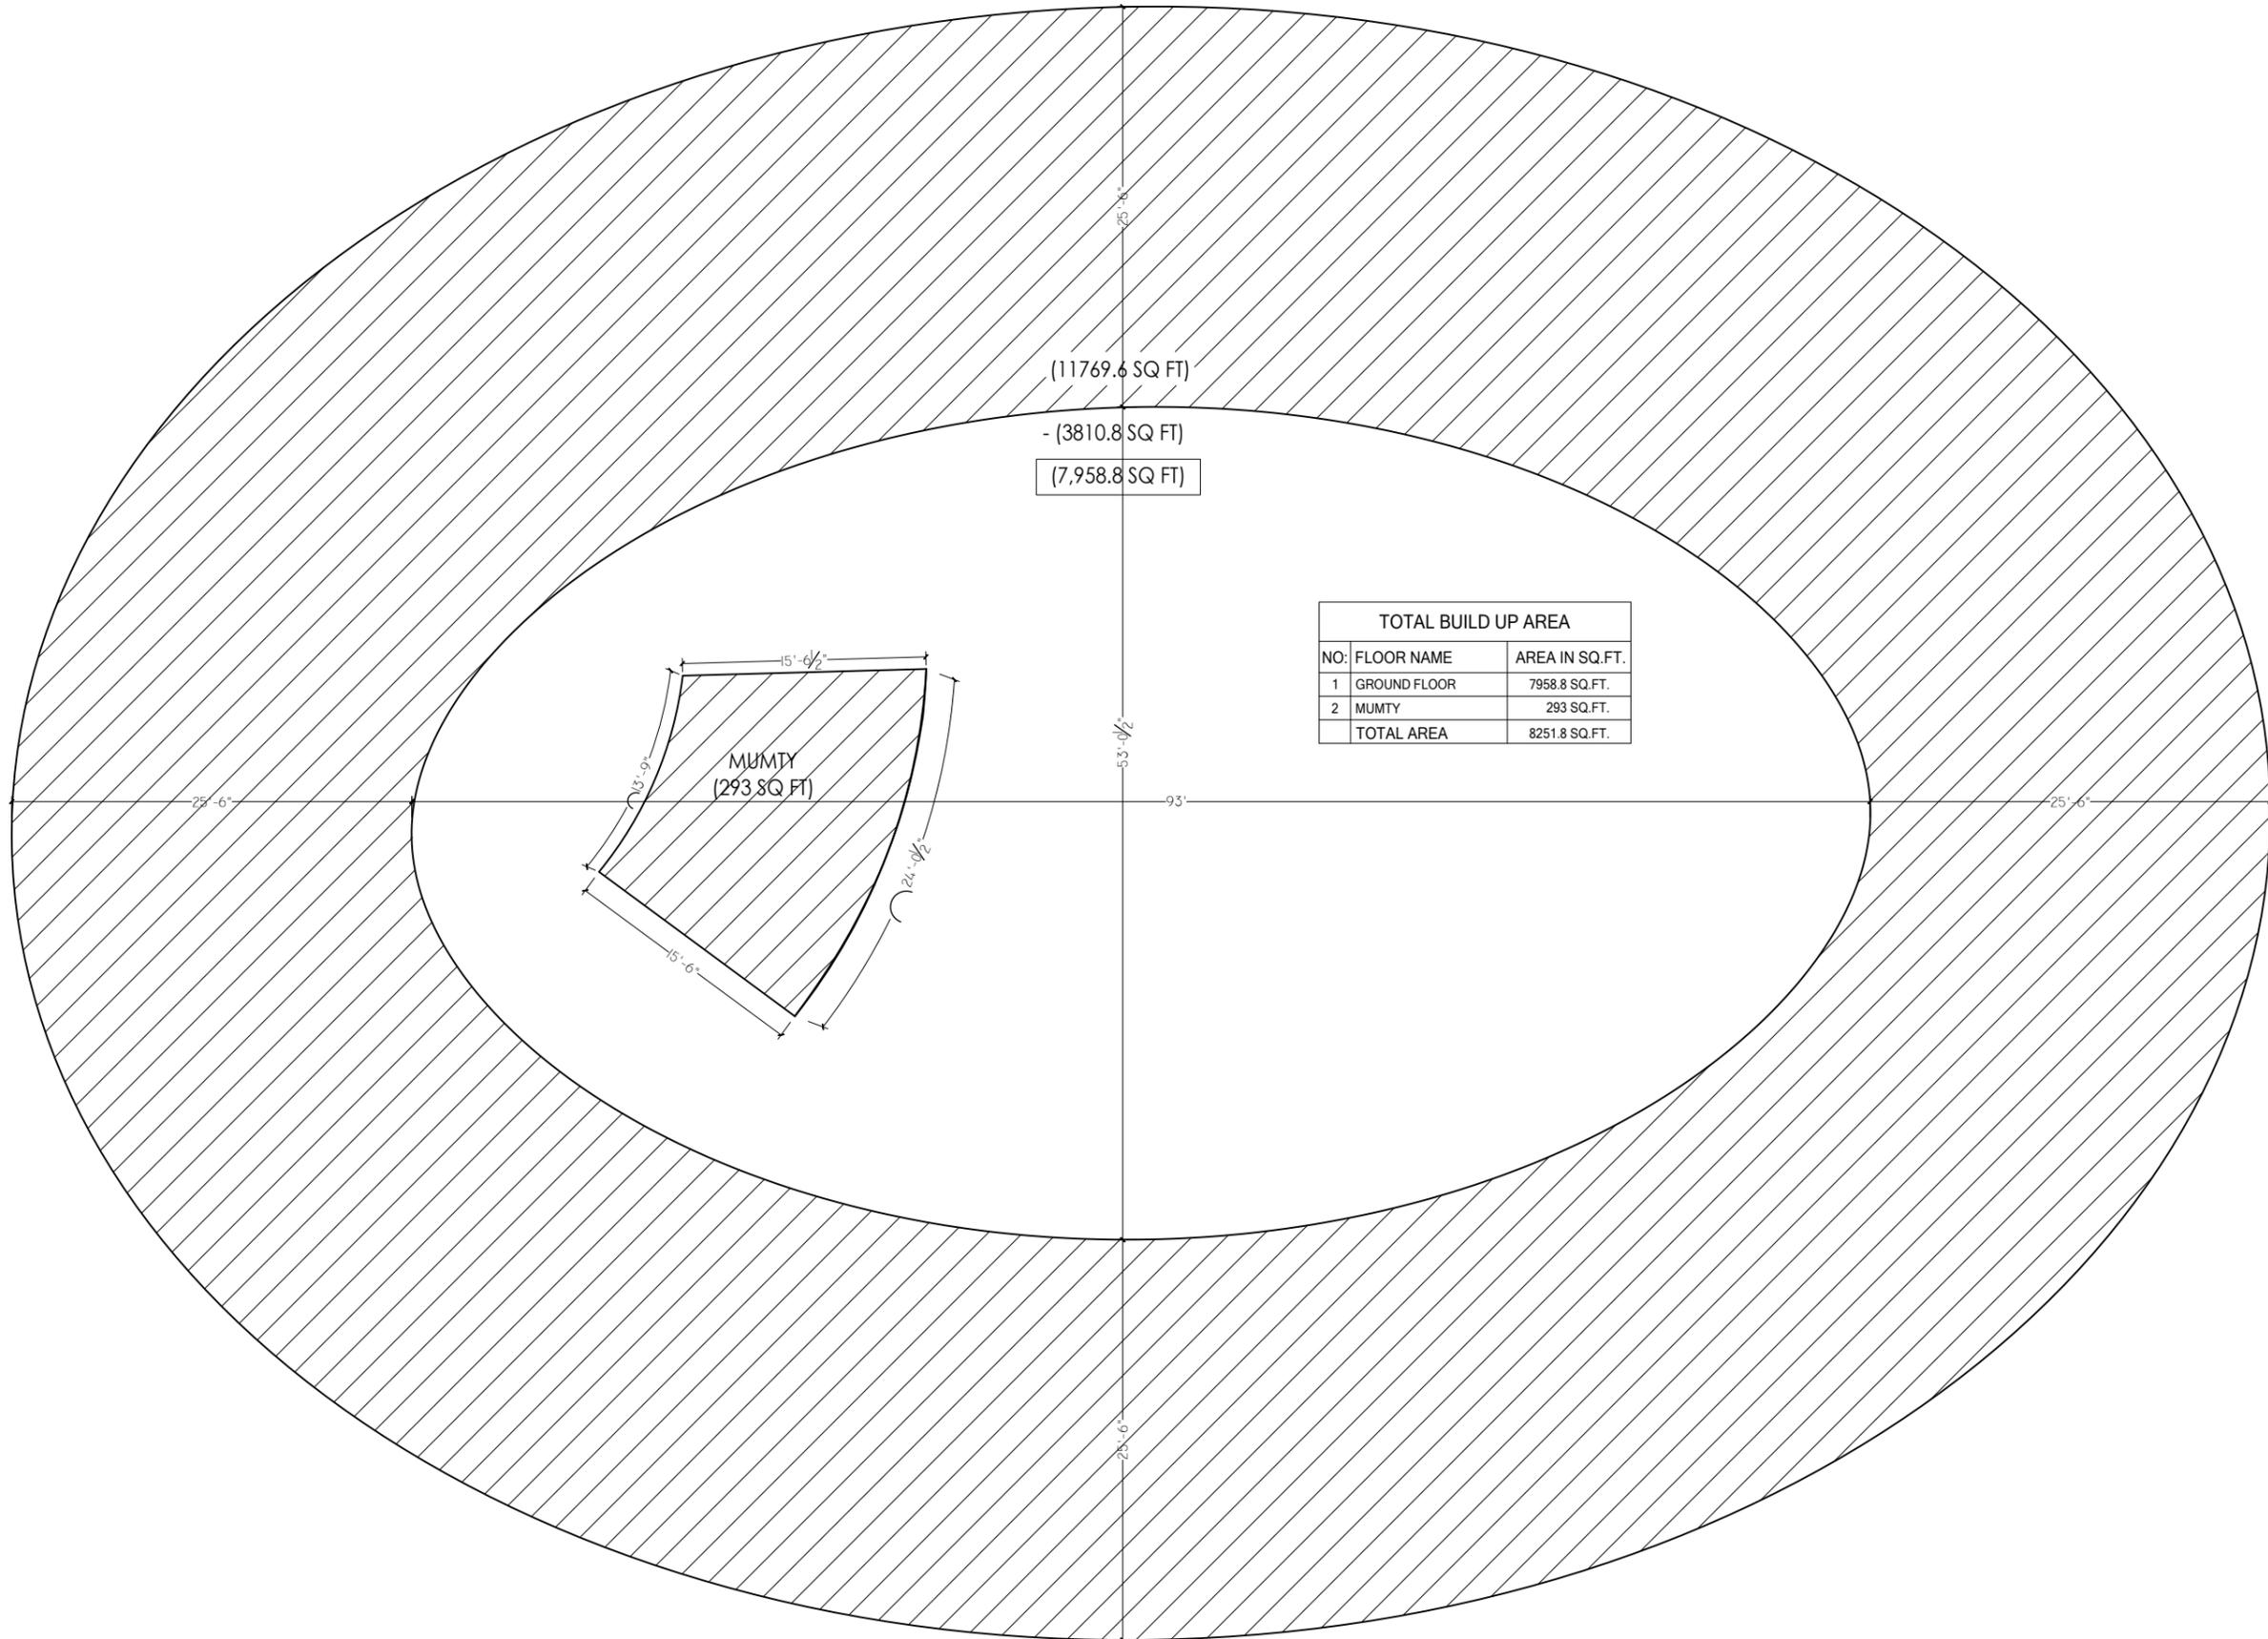

SCHOOL & SKILLS BLOCK PLAN

REVISION:

6		
5		
4		
3		
2		
1		

PROJECT:

PROPOSED DESIGN OF A SCHOOL AT
 TAJBI KHEL, LAKKI MARWAT, KPK.

OWNER:

TAALEEM FOUNDATION

TITLE:

PRESENTATION PLAN

DRAWN BY:

BILAL KHAN

ARCHITECT:

MOHSIN MUNAWAR

SCALE:

N.T.S

DATE:


SEP, 2025

DWG. NO:

A-04

REV.

00

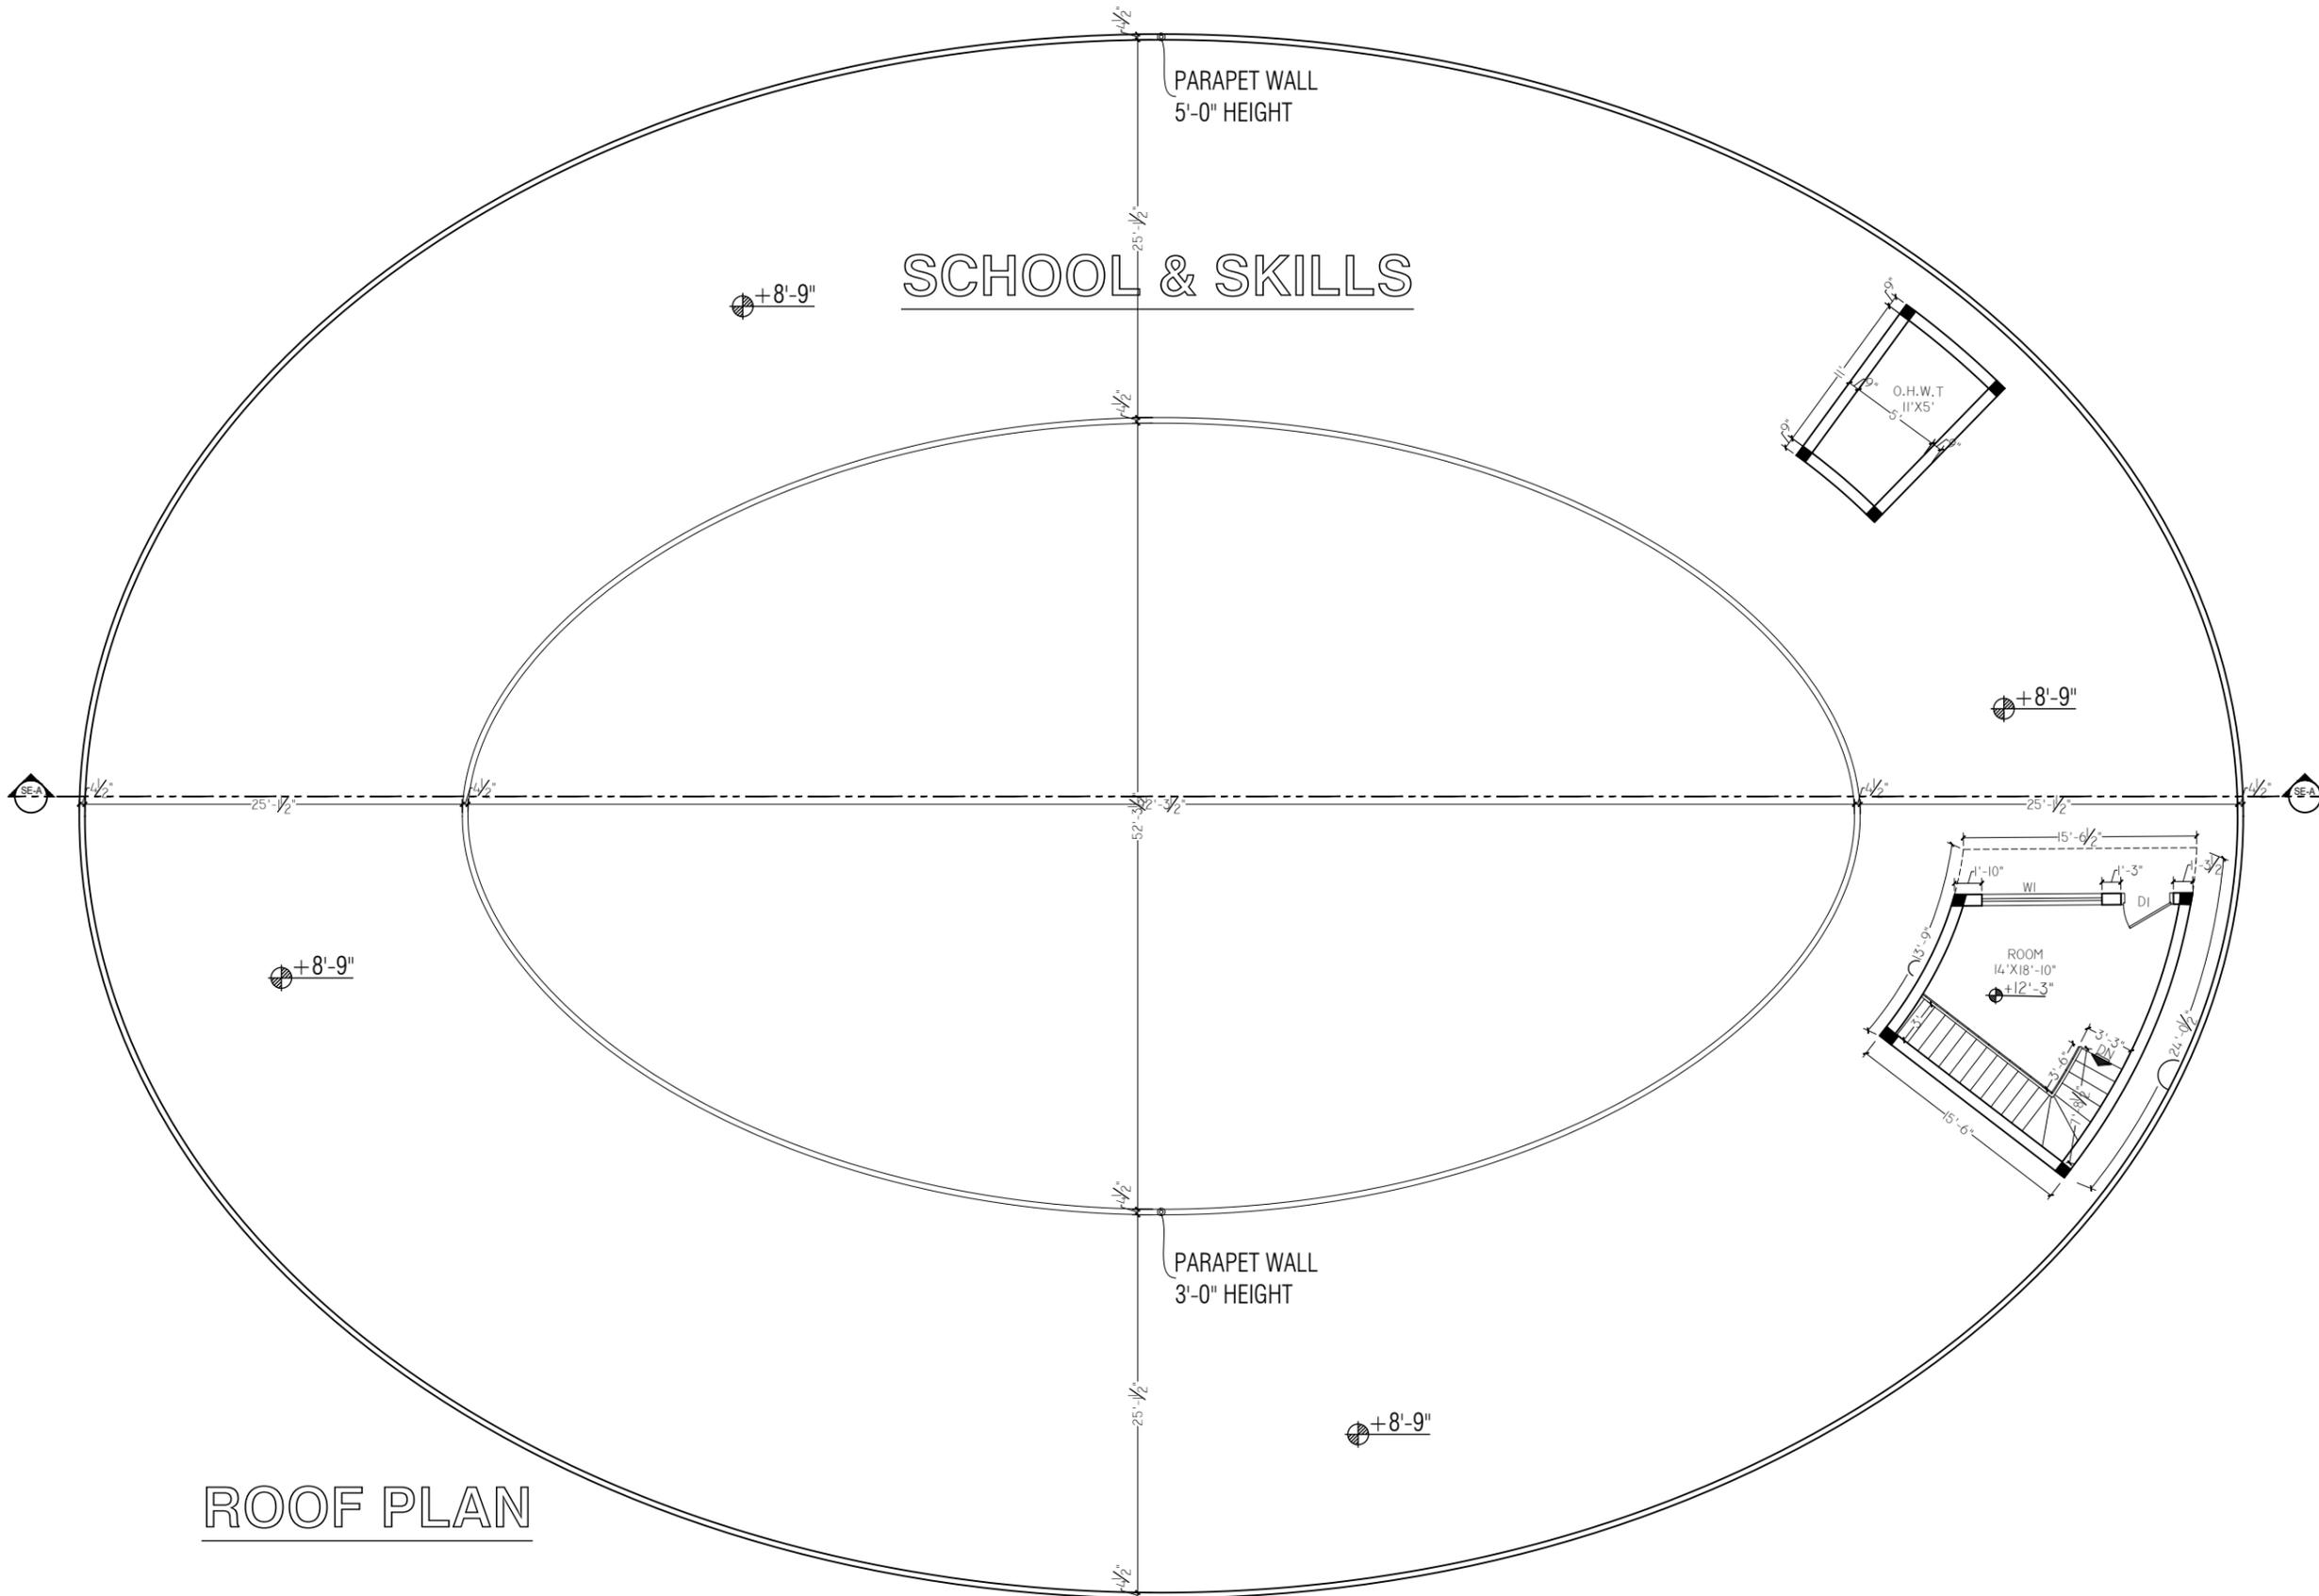

ROOF PLAN

REVISION:

6		
5		
4		
3		
2		
1		

PROJECT:

PROPOSED DESIGN OF A SCHOOL AT
TAJBI KHEL, LAKKI MARWAT, KPK.

OWNER:

TAALEEM FOUNDATION

TITLE:

PRESENTATION PLAN

DRAWN BY:

BILAL KHAN

ARCHITECT:

MOHSIN MUNAWAR

SCALE:

N.T.S

DATE:


SEP, 2025

DWG. NO:

A-06

REV.

00

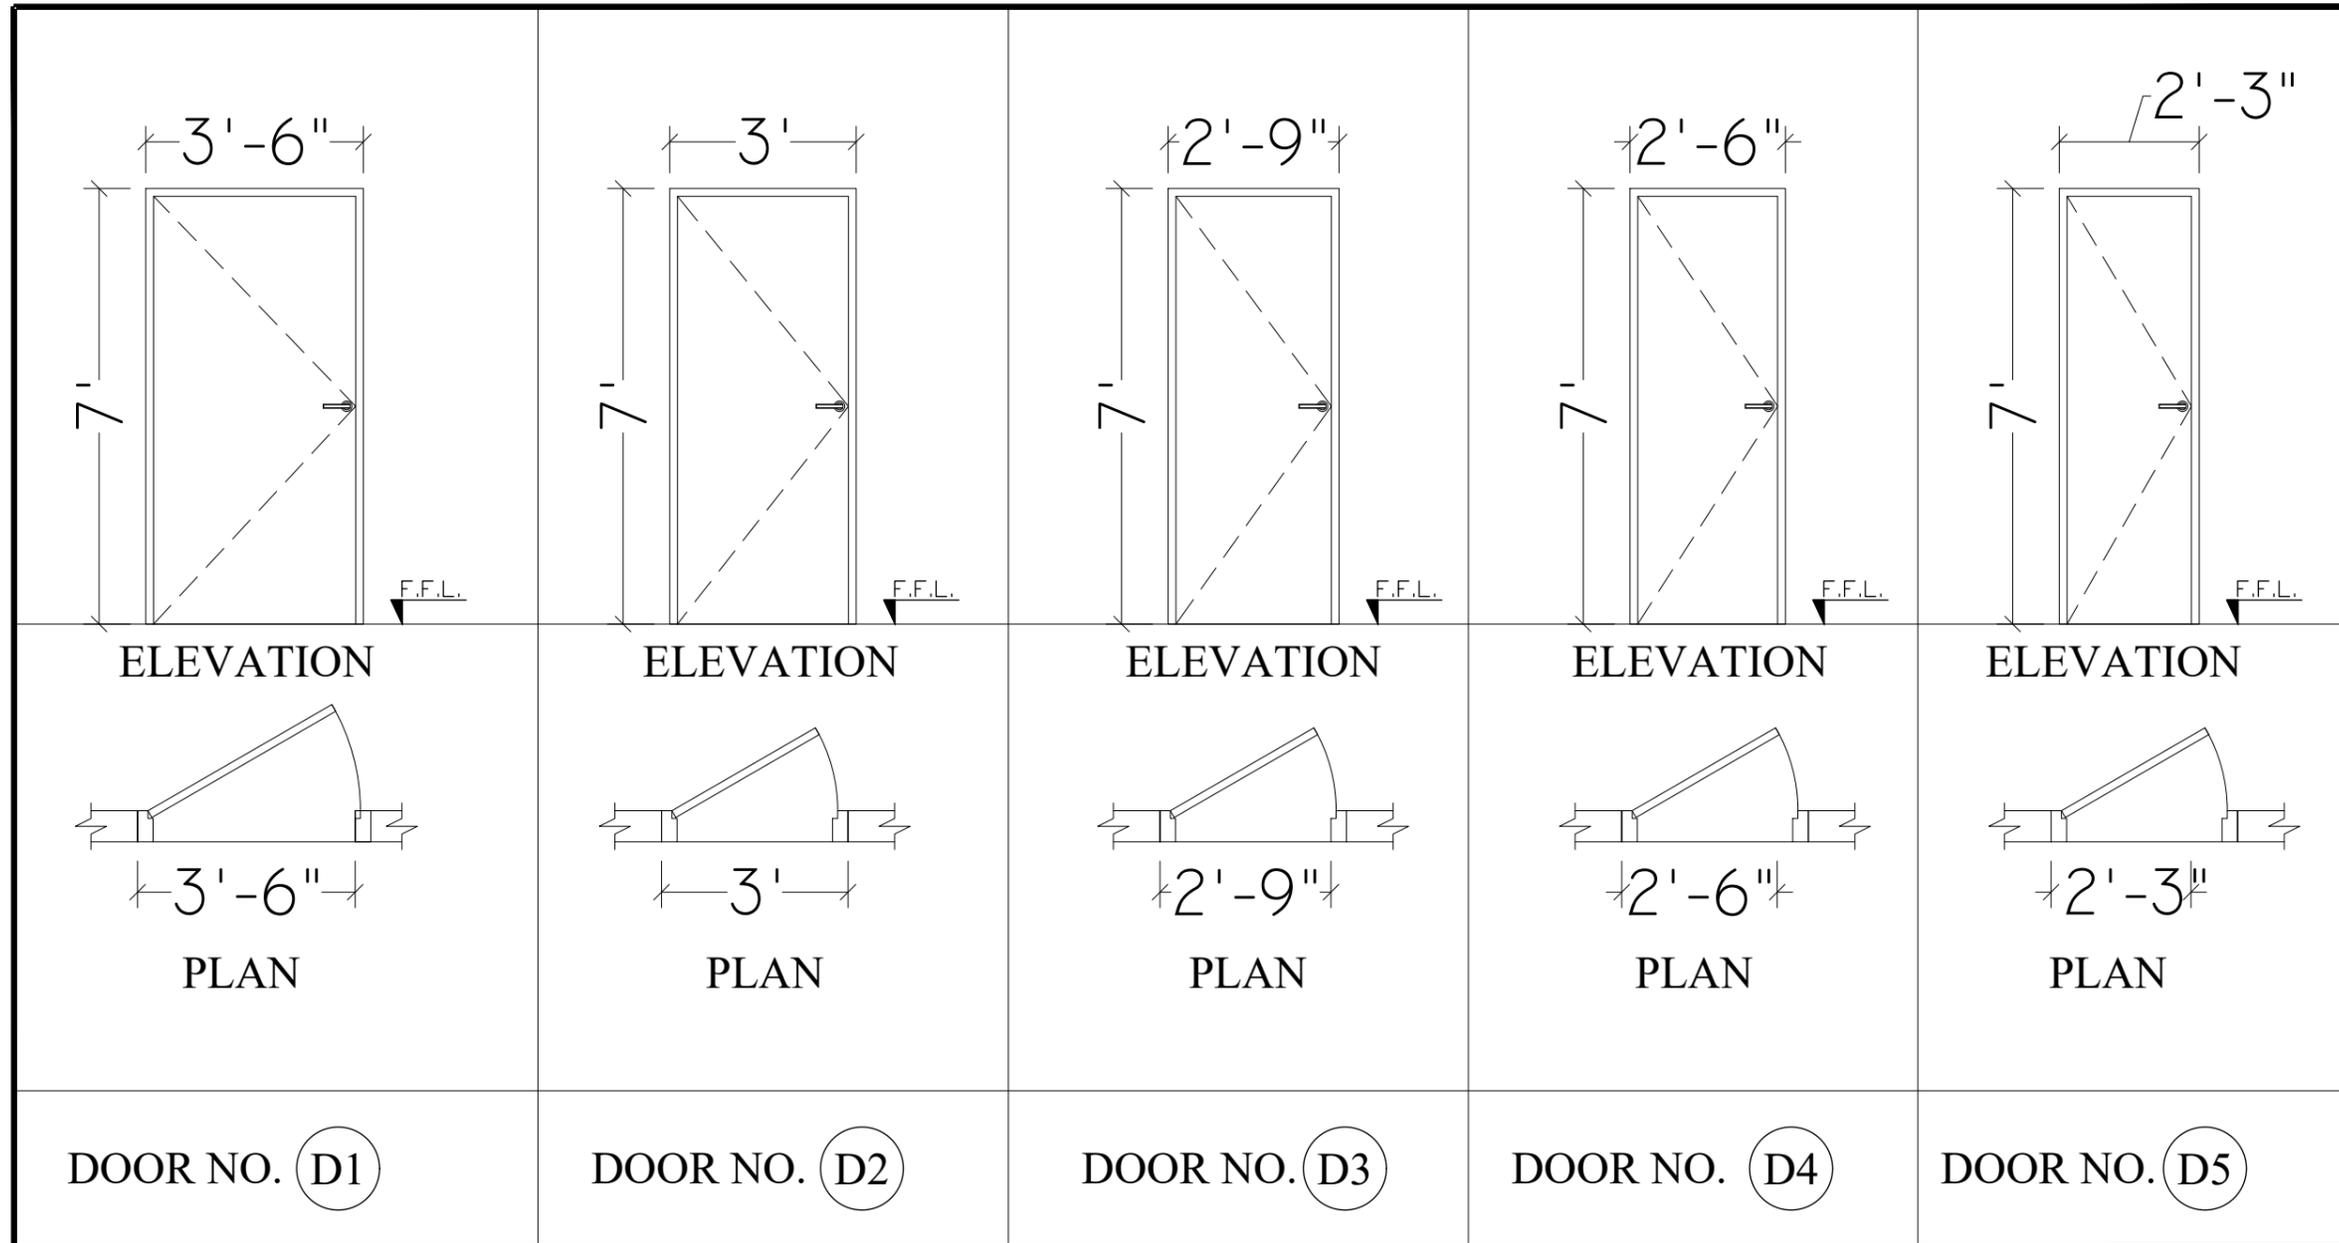

REVISION:

6		
5		
4		
3		
2		
1		

PROJECT:

PROPOSED DESIGN OF A SCHOOL AT
 TAJBI KHEL, LAKKI MARWAT, KPK.

OWNER:

TAALEEM FOUNDATION

TITLE:

PRESENTATION PLAN

DRAWN BY:

BILAL KHAN

ARCHITECT:

MOHSIN MUNAWAR

SCALE:

N.T.S

DATE:

SEP, 2025

DWG. NO:

A-07

REV.

00

SCHEDULE OF OPENINGS

OPENING	SILL LEVEL
D1= 3'-6"x7'	0'-0"
D2= 3'-0"x7'	0'-0"
D3= 2'-9"x7'	0'-0"
D4= 2'-6"x7'	0'-0"
D5= 2'-3"x7'	0'-0"
W1= 8'X4'	3'-0"
V1= 2'X2'	8'-6"

REVISION:

6		
5		
4		
3		
2		
1		

PROJECT:

PROPOSED DESIGN OF A SCHOOL AT
 TAJBI KHEL, LAKKI MARWAT, KPK.

OWNER:

TAALEEM FOUNDATION

TITLE:

PRESENTATION PLAN

DRAWN BY:

BILAL KHAN

ARCHITECT:

MOHSIN MUNAWAR

SCALE:

N.T.S

DATE:


SEP, 2025

DWG. NO:

A-08

REV.

00

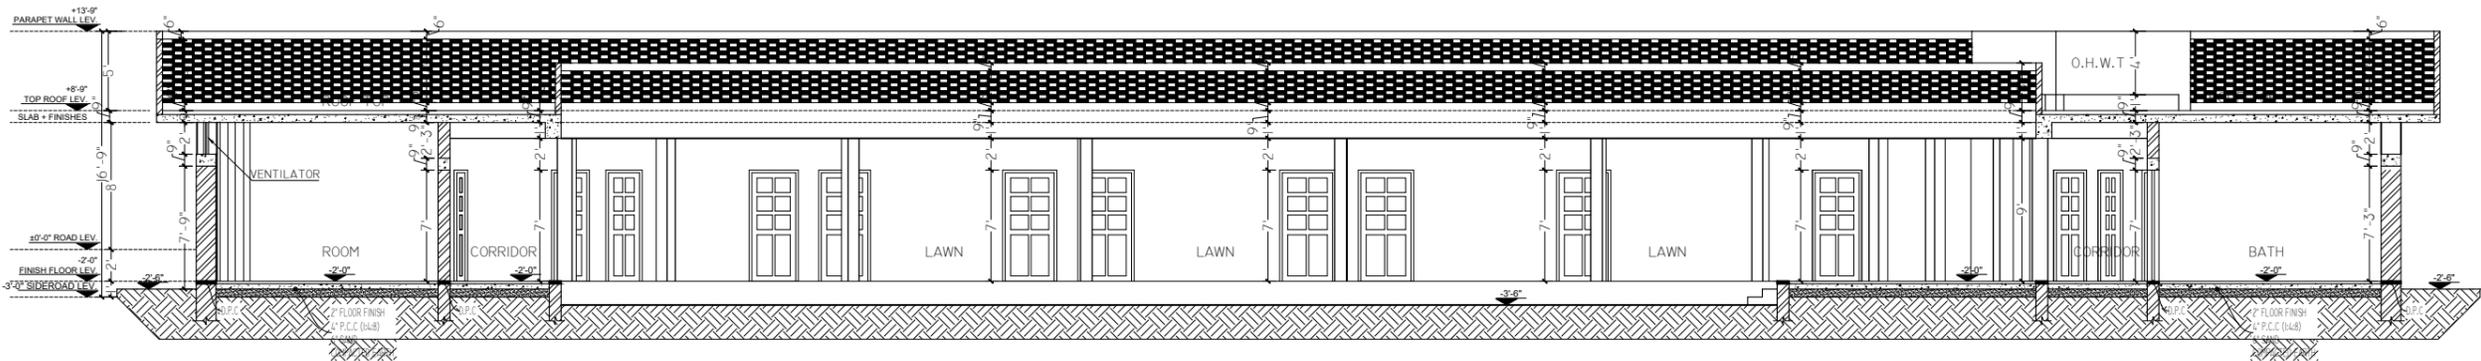

SECTION AT A-A
 SCALE : 1/8" = 1'-0"

REVISION:

6	
5	
4	
3	
2	
1	

PROJECT:

PROPOSED DESIGN OF A SCHOOL AT
 TAJBI KHEL, LAKKI MARWAT, KPK.

OWNER:

TAALEEM FOUNDATION

TITLE:

PRESENTATION PLAN

DRAWN BY:

BILAL KHAN

ARCHITECT:

MOHSIN MUNAWAR

SCALE:

N.T.S

DATE:


SEP, 2025

DWG. NO:

A-09

REV.

00

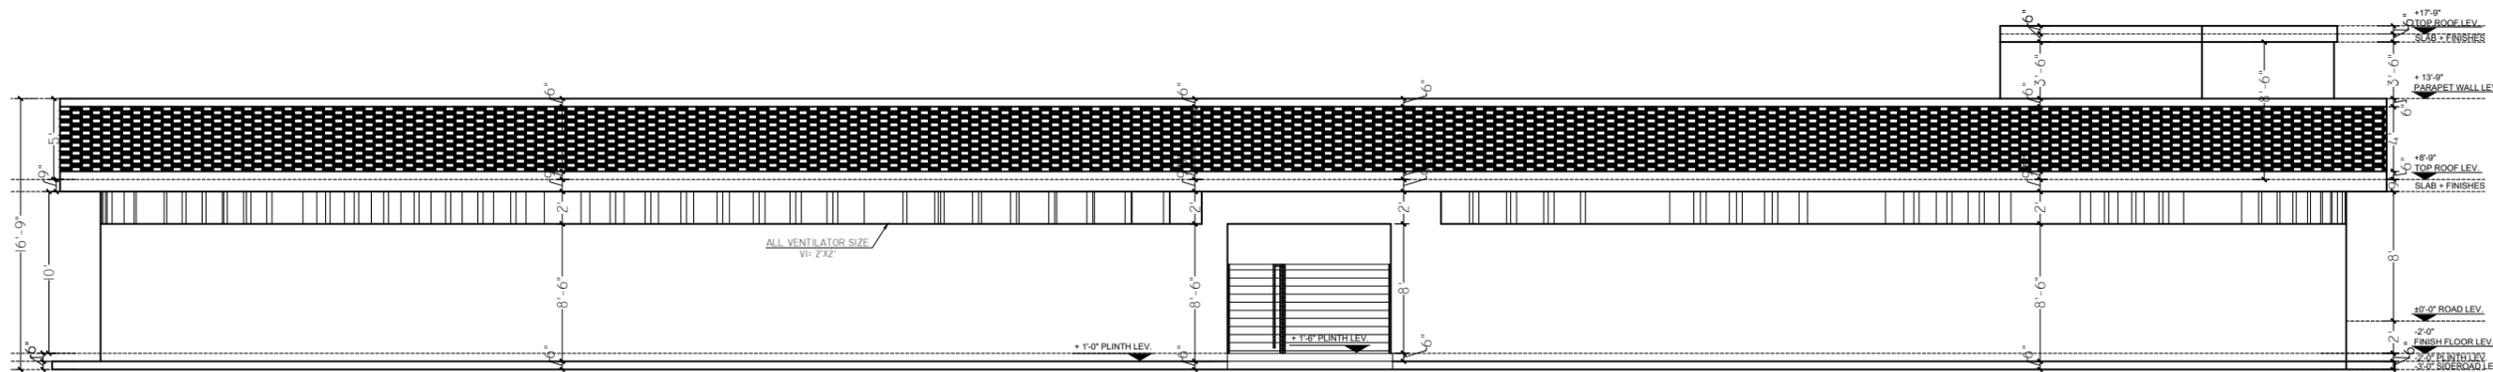

FRONT ELEVATION
 SCALE : 1/8" = 1'-0"

REVISION:

6		
5		
4		
3		
2		
1		

PROJECT:

PROPOSED DESIGN OF A SCHOOL AT
 TAJBI KHEL, LAKKI MARWAT, KPK.

OWNER:

TAALEEM FOUNDATION

TITLE:

PRESENTATION PLAN

DRAWN BY:

BILAL KHAN

ARCHITECT:

MOHSIN MUNAWAR

SCALE:

N.T.S

DATE:


SEP, 2025

DWG. NO:

A-10

REV.

00

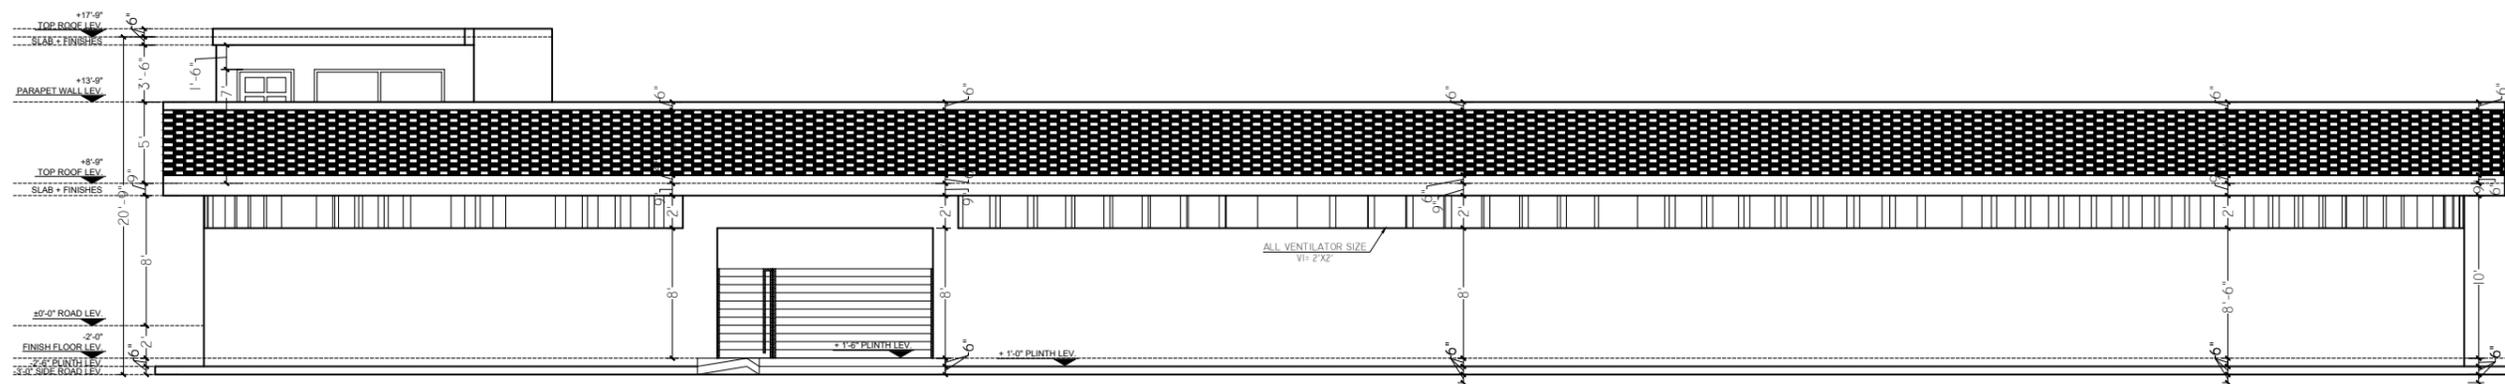

REAR ELEVATION
 SCALE :: 1/8" = 1'-0"

REVISION:

6		
5		
4		
3		
2		
1		

PROJECT:

PROPOSED DESIGN OF A SCHOOL AT
 TAJBI KHEL, LAKKI MARWAT, KPK.

OWNER:

TAALEEM FOUNDATION

TITLE:

PRESENTATION PLAN

DRAWN BY:

BILAL KHAN

ARCHITECT:

MOHSIN MUNAWAR

SCALE:

N.T.S

DATE:

SEP, 2025

DWG. NO:

A-11

REV.

00