



WORKING DRAWINGS  
FOR  
SCHOOL & SKILL CENTER  
AT BAIKER BALOCHISTAN

CLIENT :  
TAALEEM FOUNDATION.

DATE : 02-NOV-2025

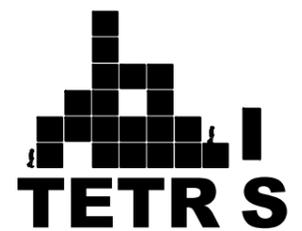

Design Studio  
Phone: 03379225835  
Email: [tetrdesignstudio11@gmail.com](mailto:tetrdesignstudio11@gmail.com)

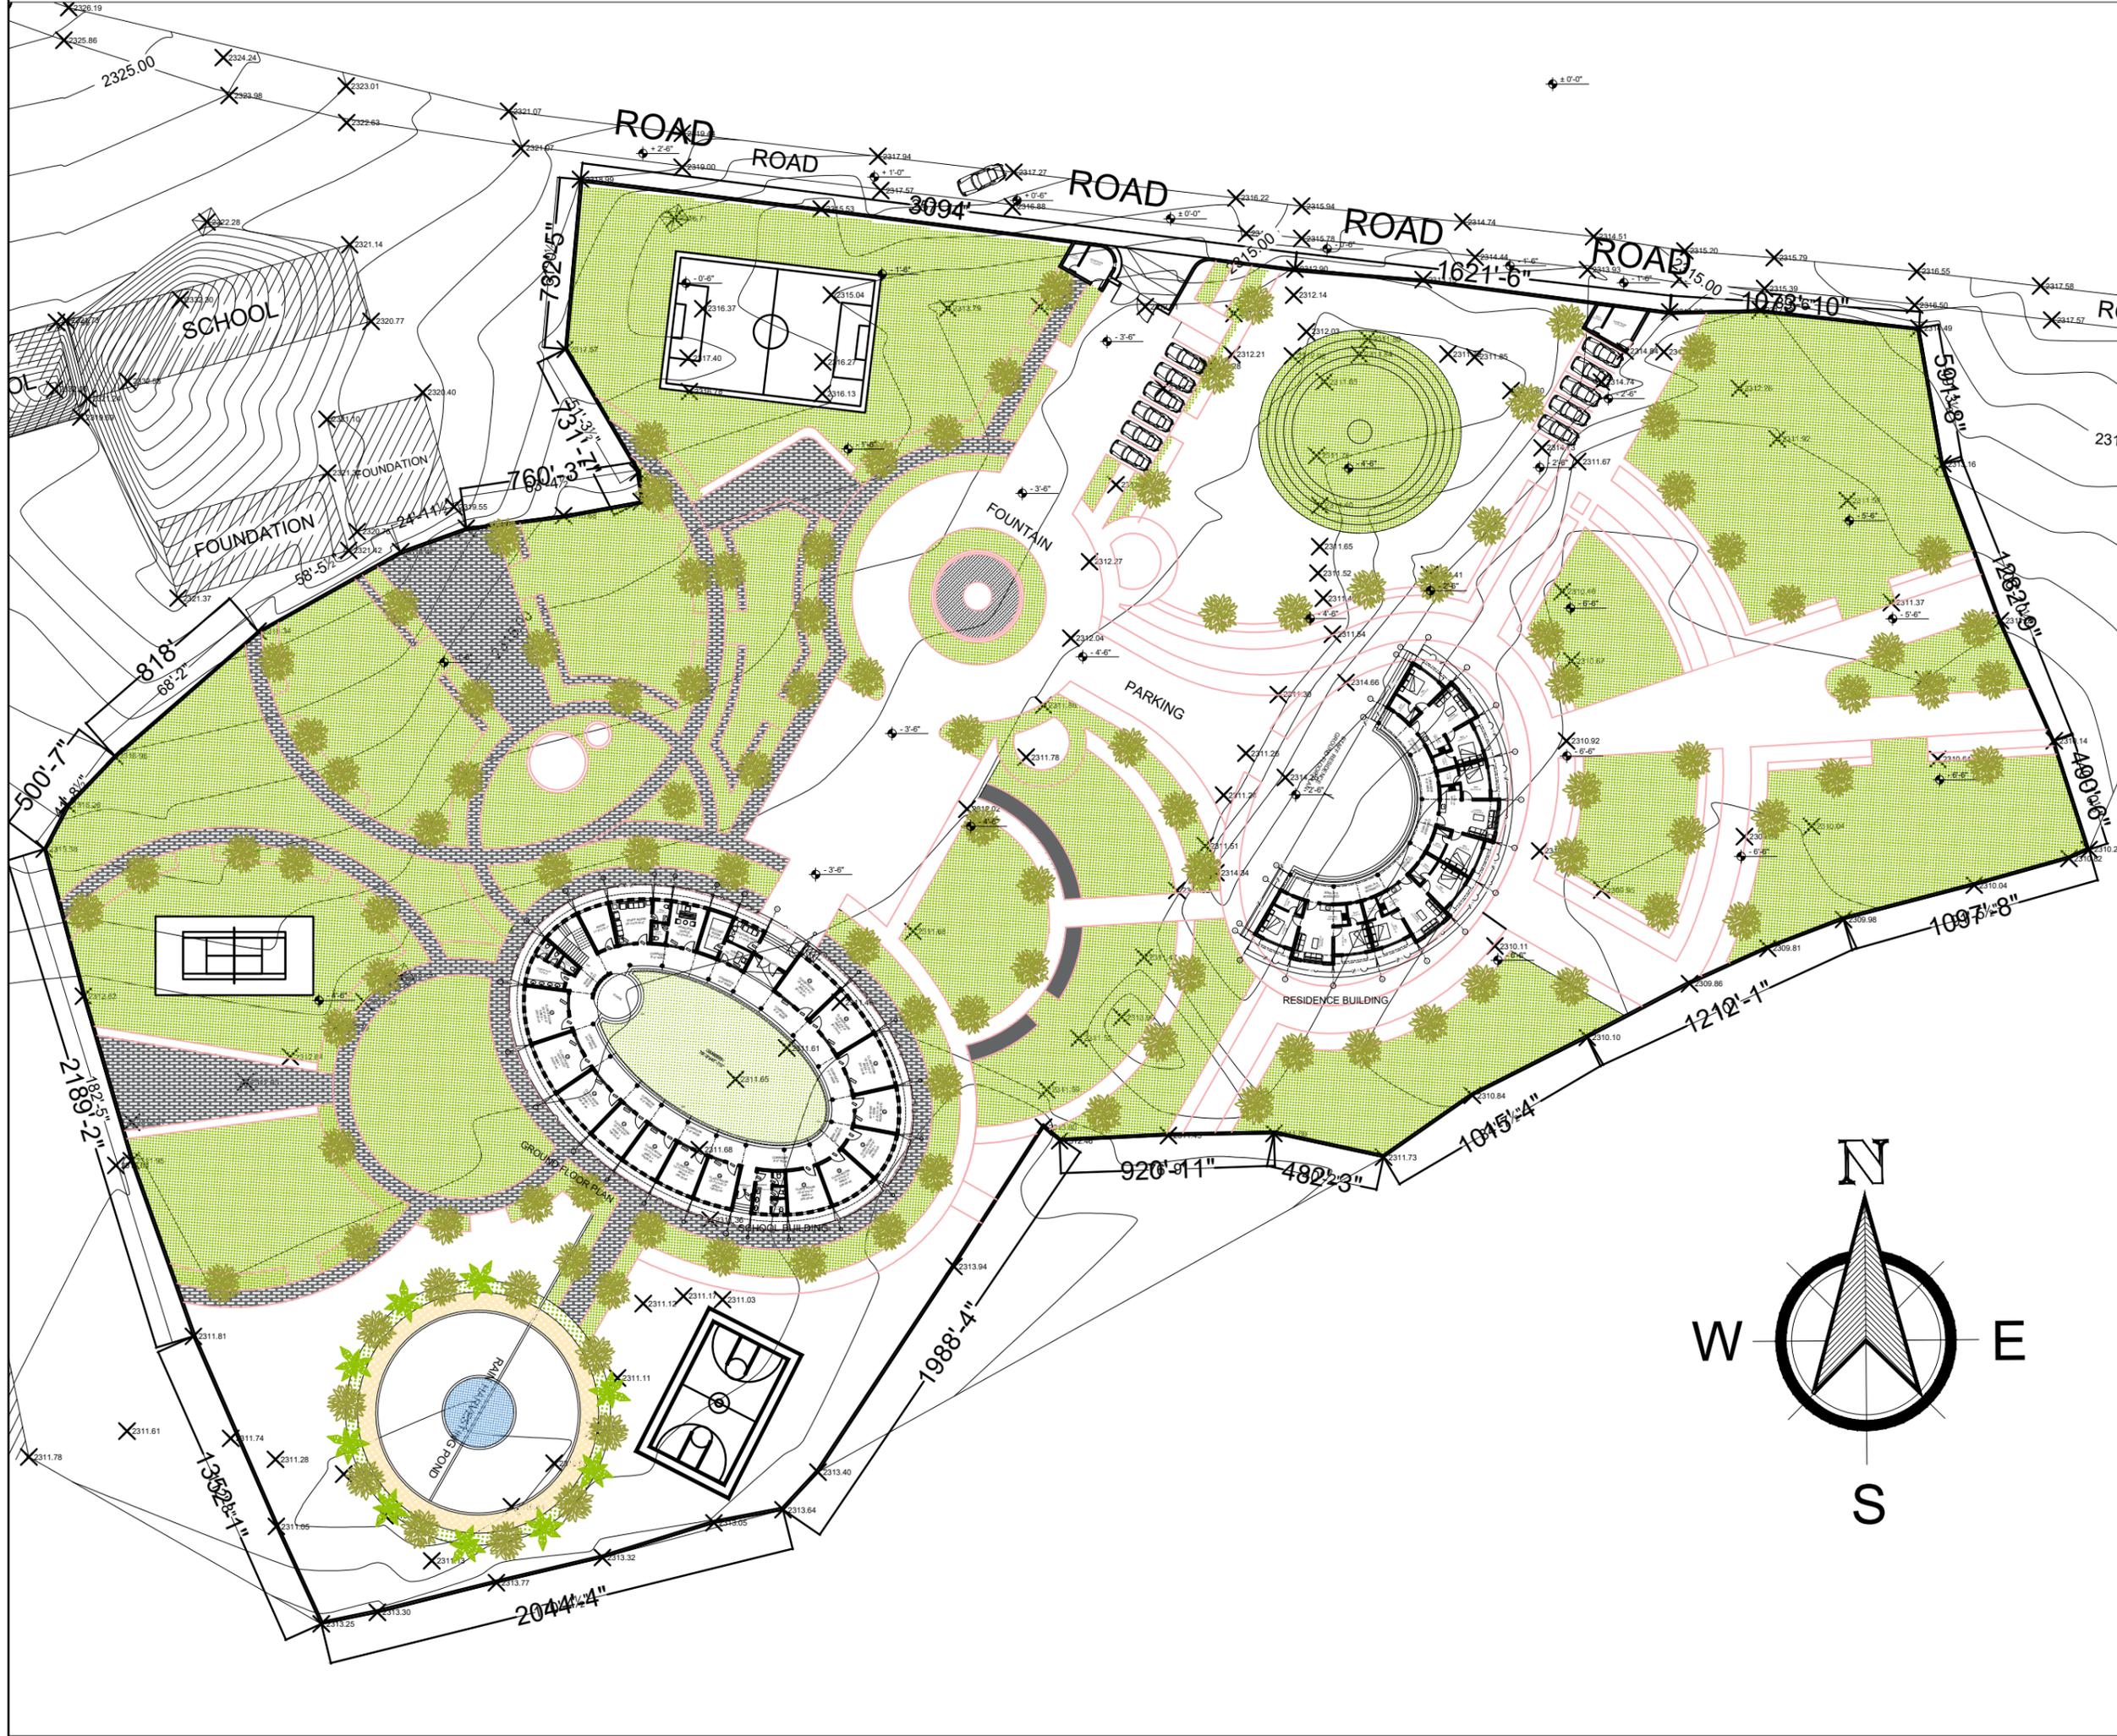

CONSULTANTS :

**TETR S**  
Design Studio  
Phone: 03379225835  
Email: tetrisdesignstudio11@gmail.com

PROJECT:  
SCHOOL & SKILL CENTER  
AT  
BAIKER BALOCHISTAN.

CLIENT:  
TAALEEM FOUNDATION

TITLE:  
MASTER PLAN


DRAWN BY:  
FARMAN ULLAH

CHECKED BY:  
Ar. FARUKH RAZZAQ

SCALE:  
N. T. S.

DRAWING NO. AR-00

DATE: NOV- 2025

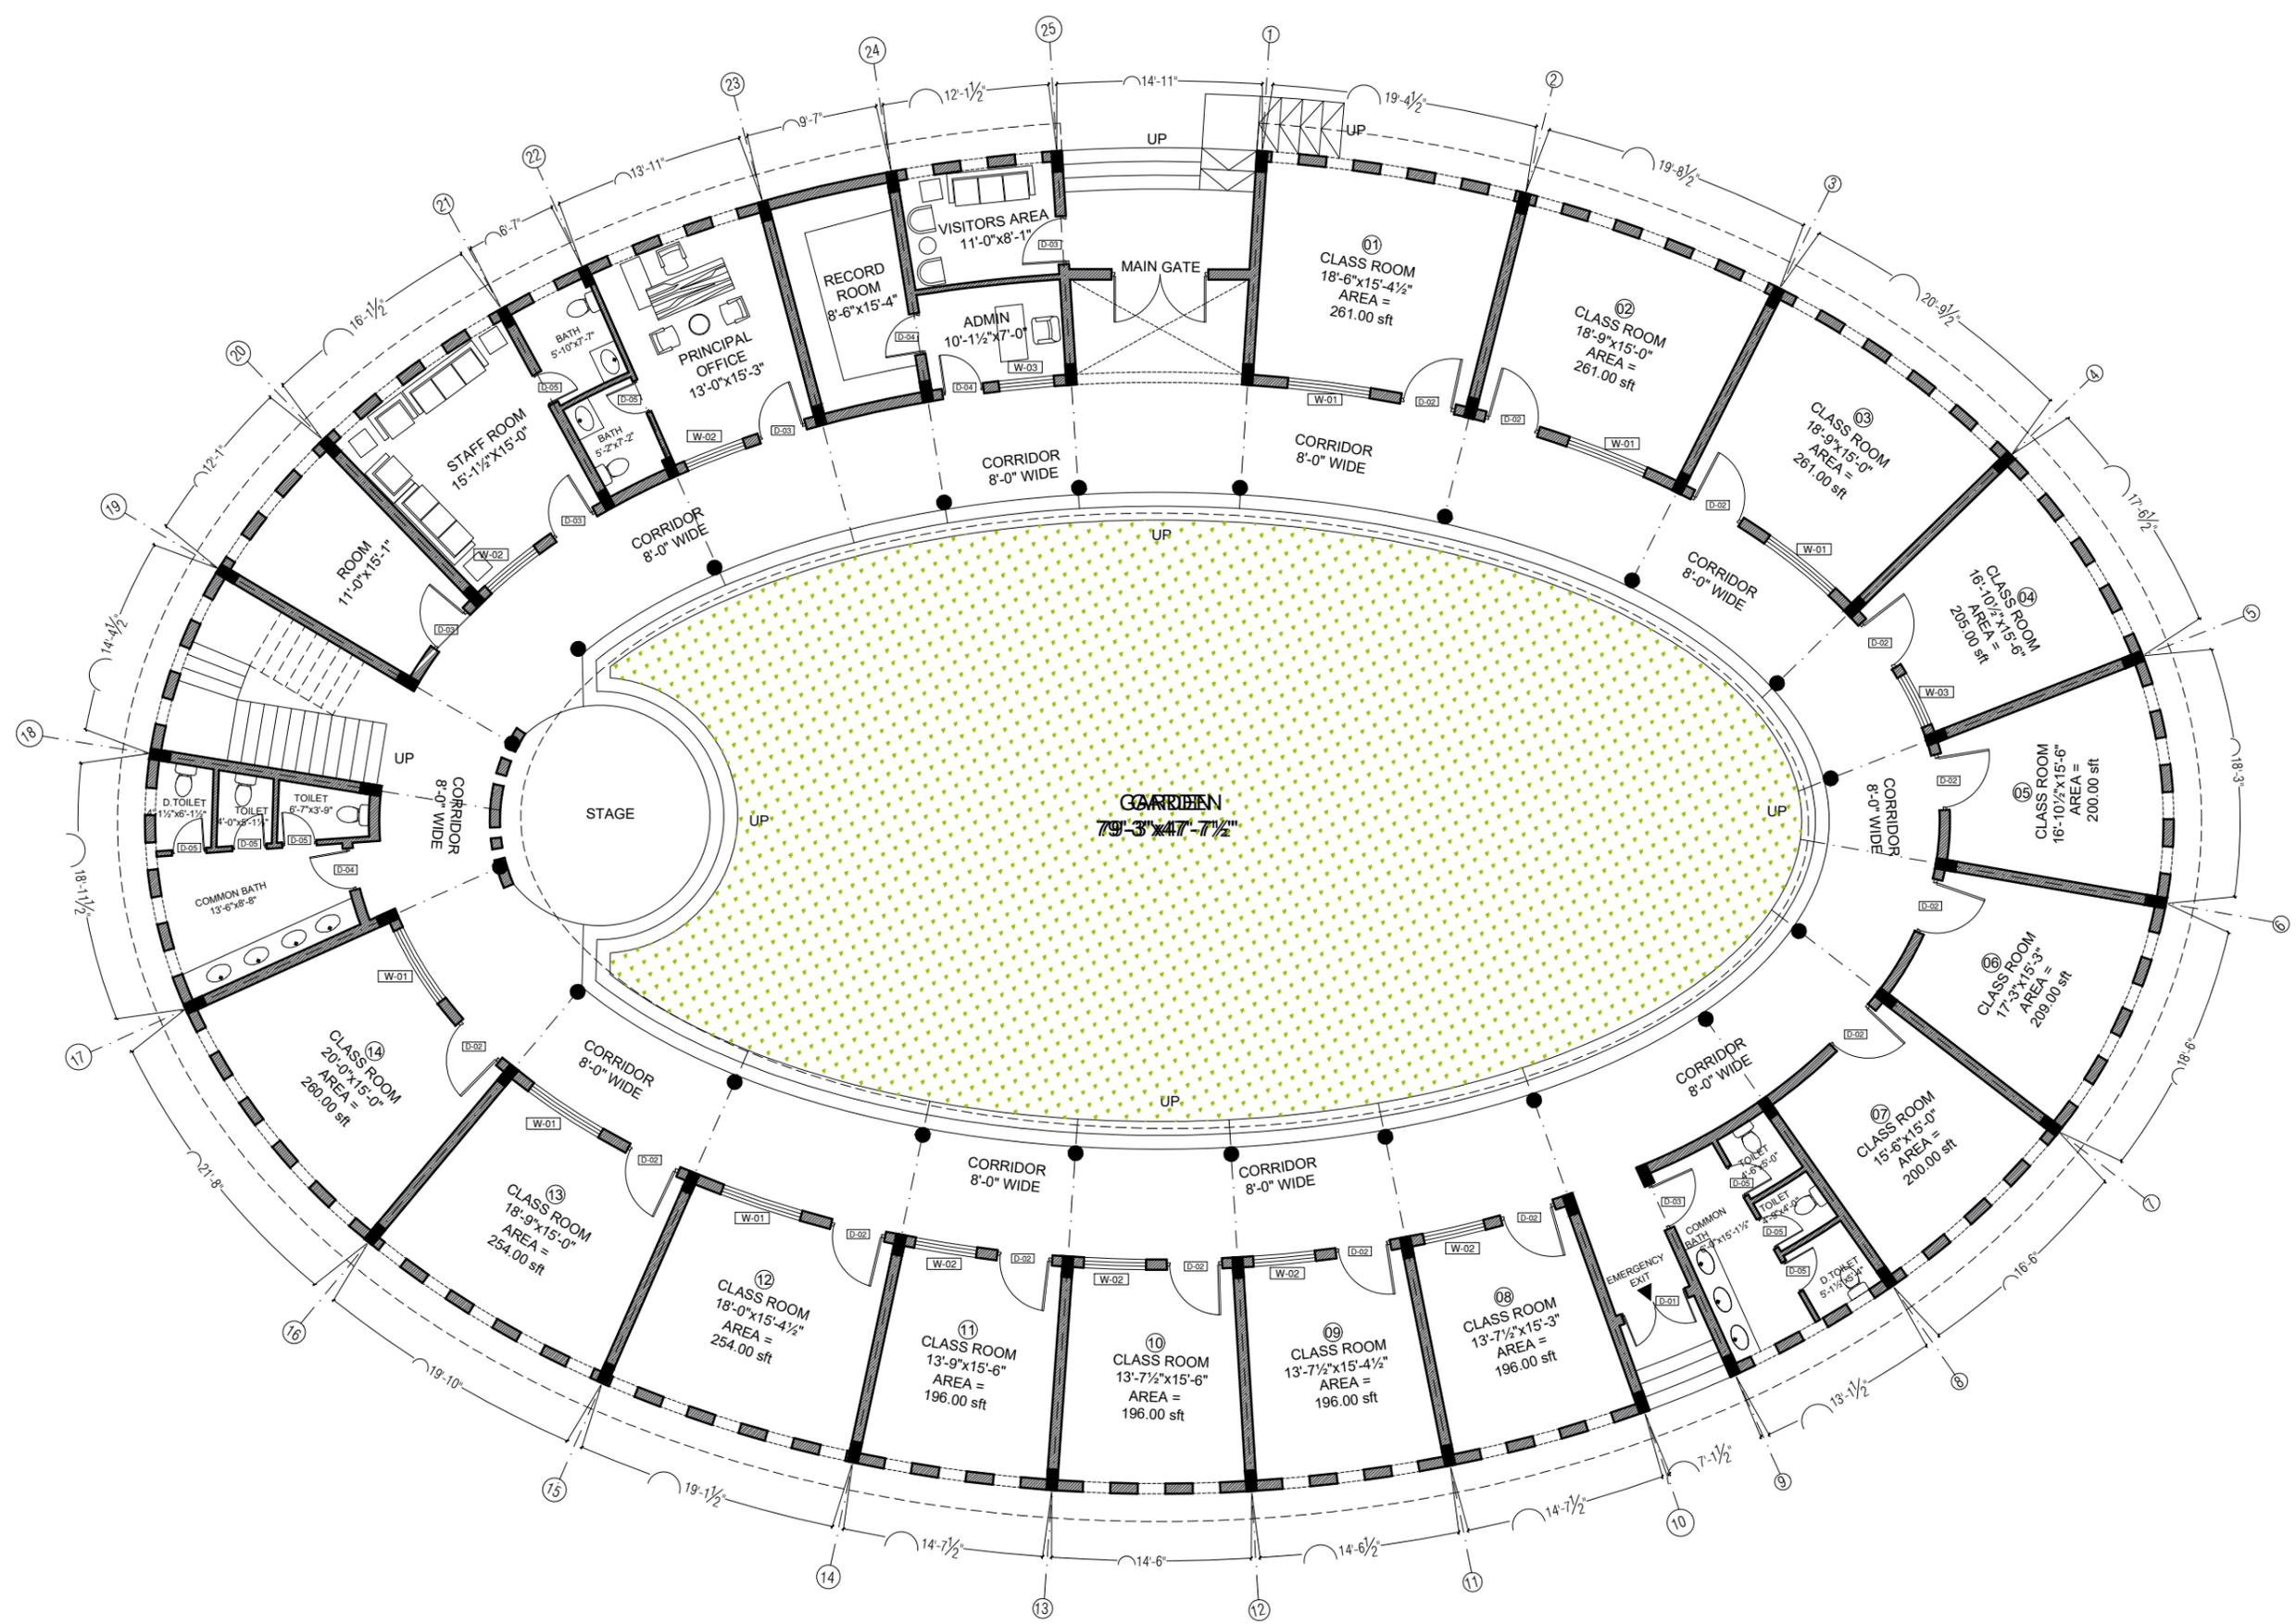


**GROUND FLOOR FURNITURE LAYOUT PLAN**

PROJECT:	
SCHOOL & SKILL CENTER AT BAIKER BALOCHISTAN.	
CLIENT:	
TAALEEM FOUNDATION	
TITLE:	
GROUND FLOOR PLAN	
DRAWN BY:	
FARMAN ULLAH	
CHECKED BY:	
Ar. FARUKH RAZZAQ	
SCALE:	
N. T. S.	
DRAWING NO.	AR-03
DATE:	NOV- 2025

CONSULTANTS :



Phone: 03379225835  
Email: tetrisdesignstudio11@gmail.com

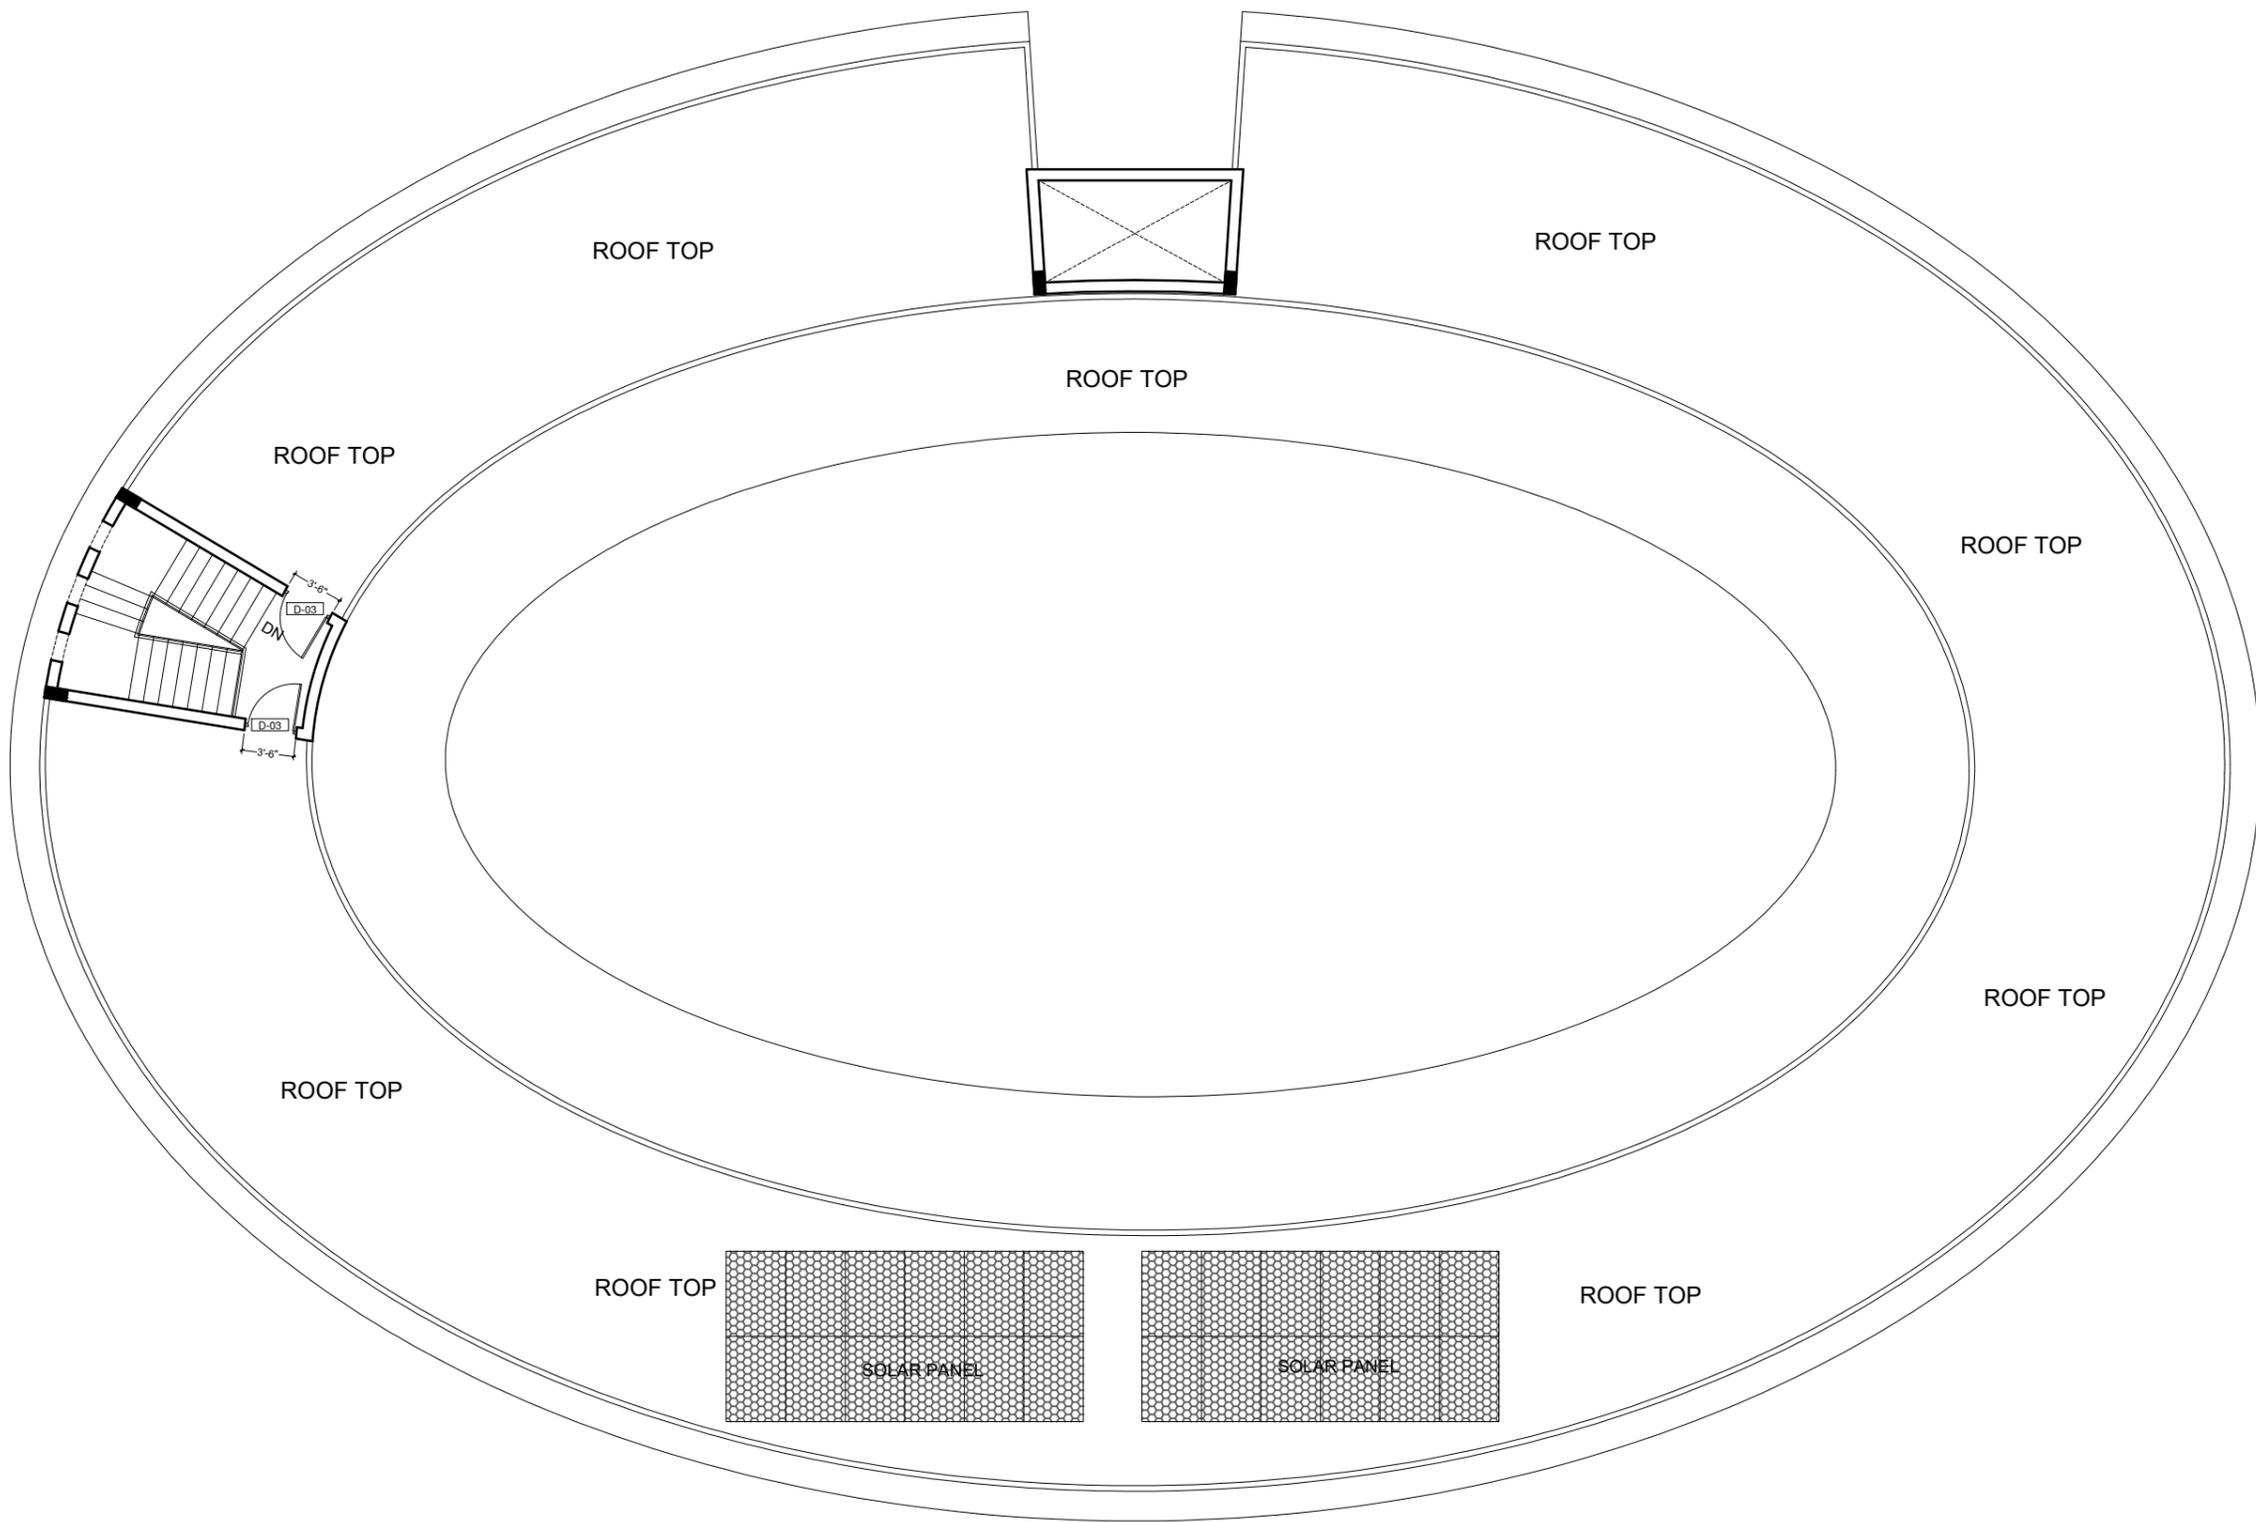

### MUMTY FLOOR PLAN

PROJECT:  
SCHOOL & SKILL CENTER  
AT  
BAIKER BALOCHISTAN.

CLIENT:  
TAALEEM FOUNDATION

TITLE:  
GROUND FLOOR PLAN

DRAWN BY:  
FARMAN ULLAH

CHECKED BY:  
Ar. FARUKH RAZZAQ


SCALE:  
N. T. S.

DRAWING NO. AR -04

DATE: NOV- 2025



Design Studio  
 Phone: 03379225835  
 Email: tetrisdesignstudio11@gmail.com

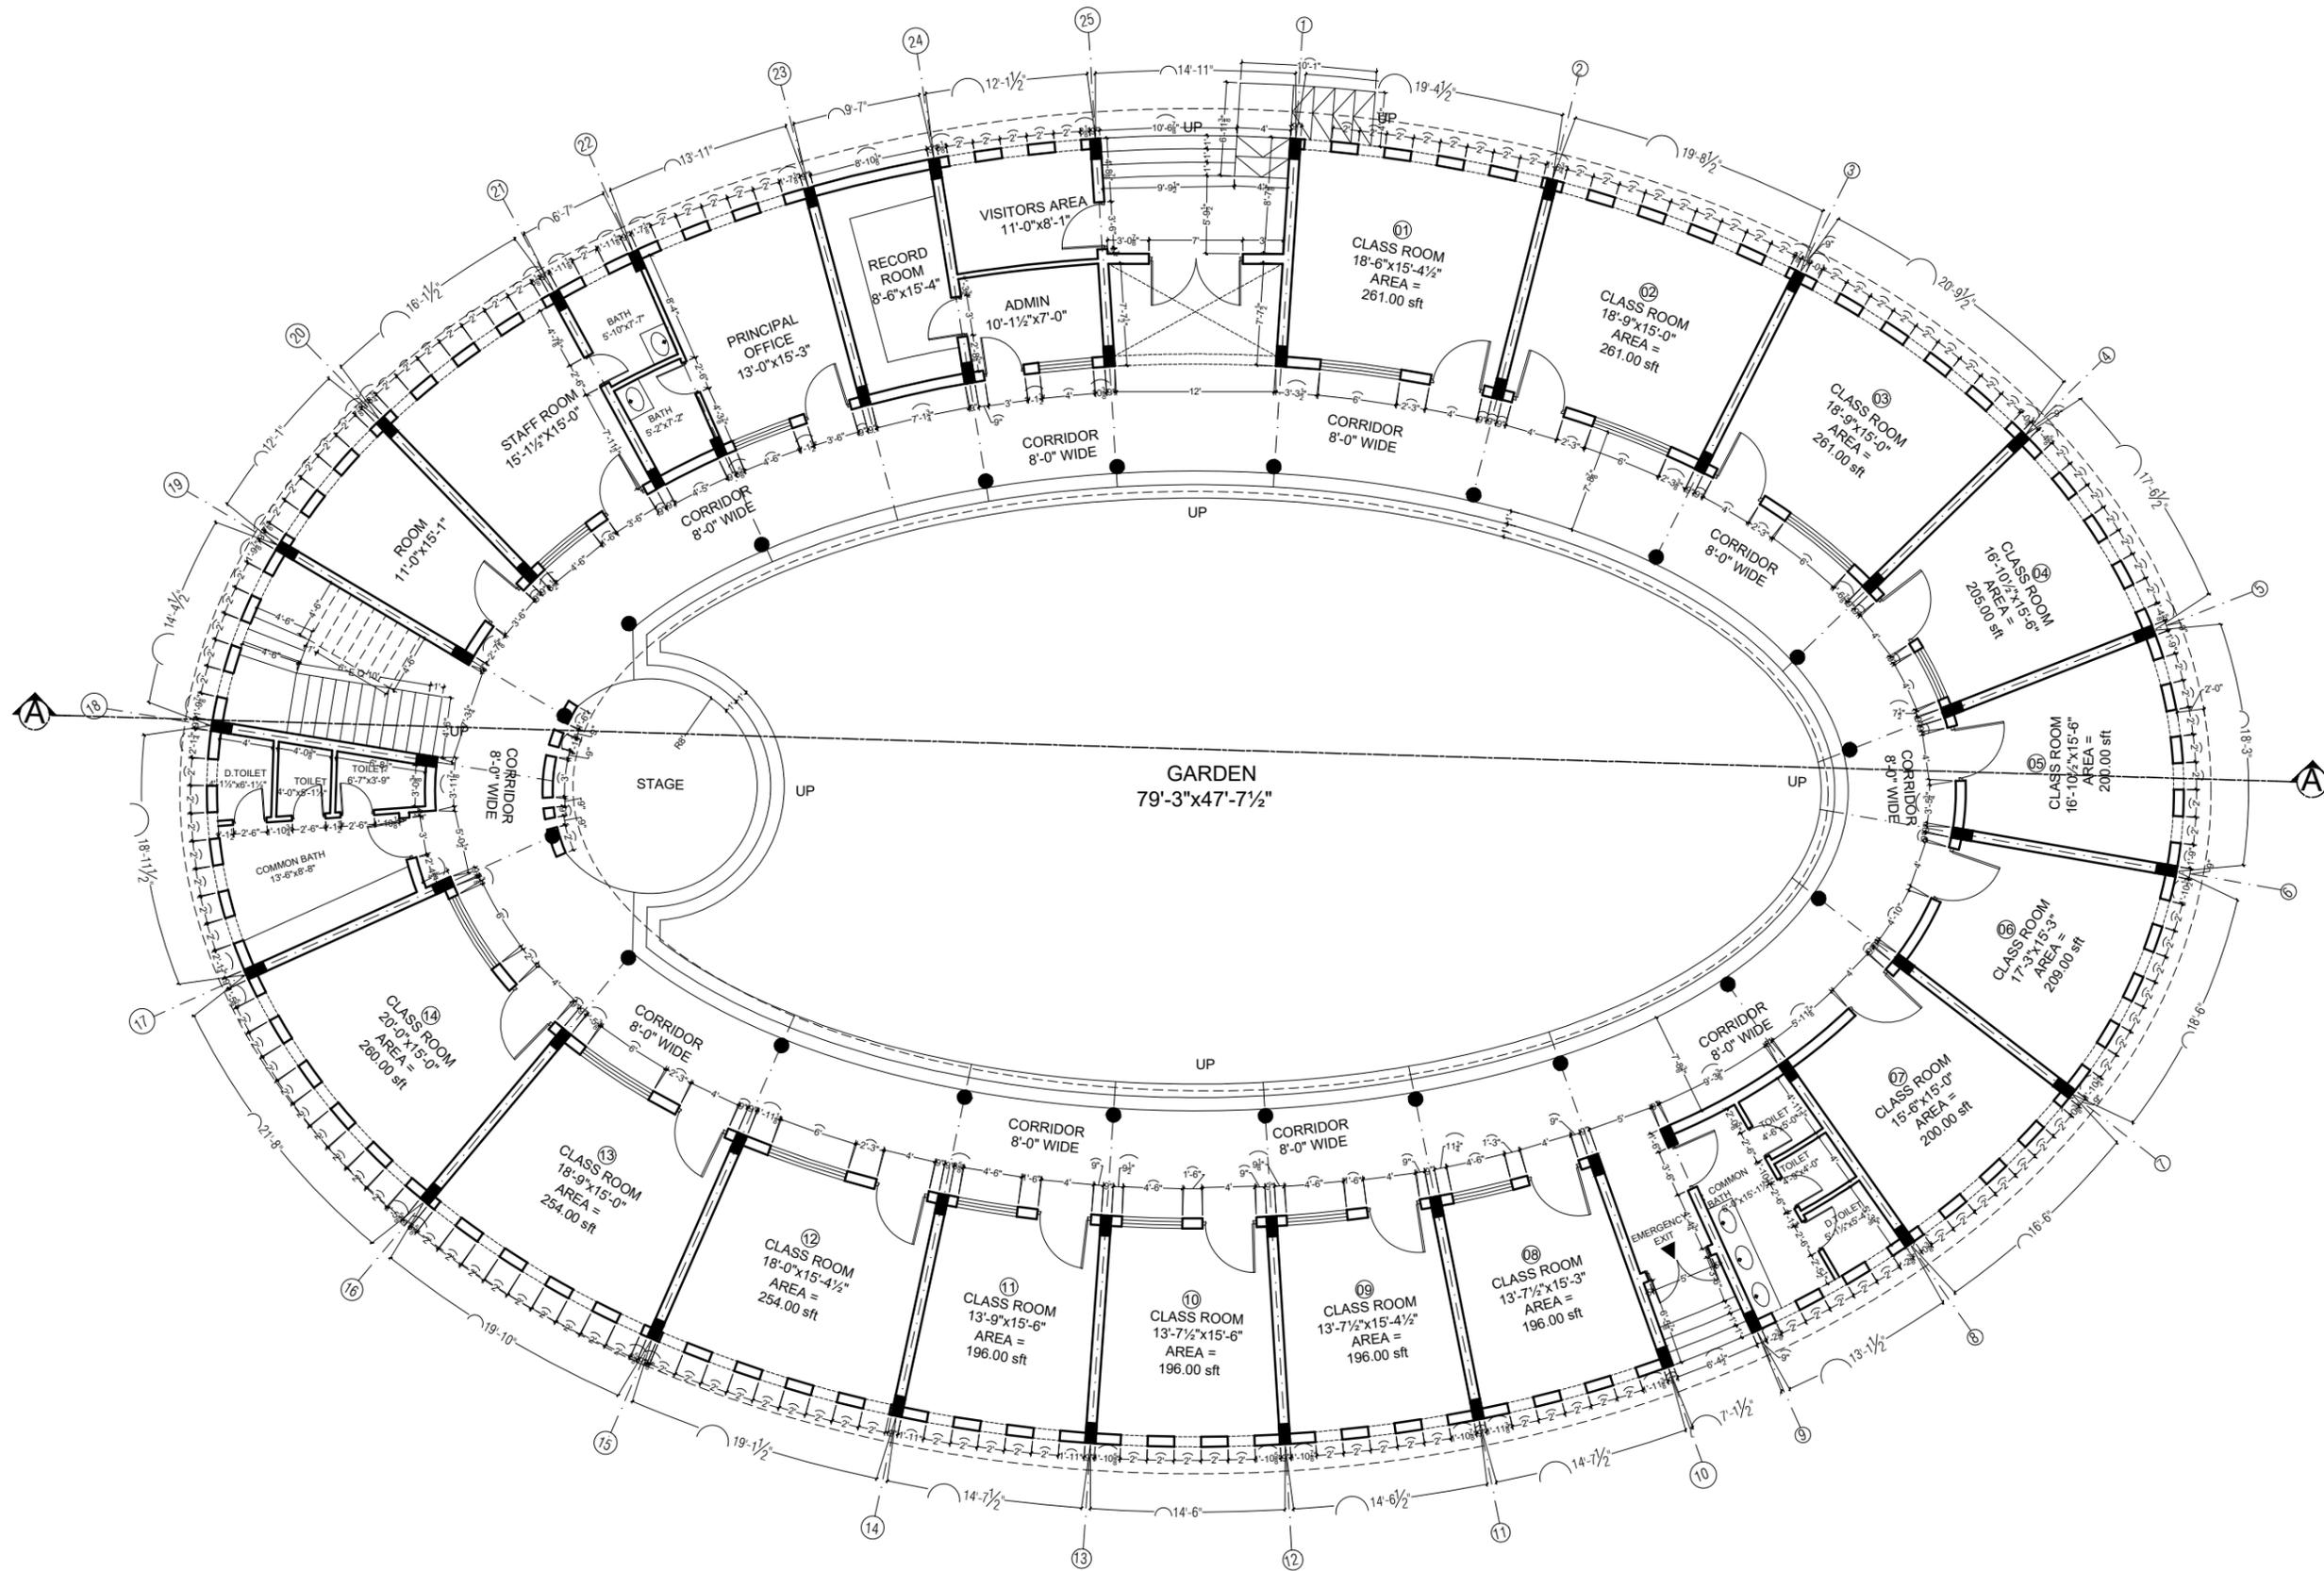

**GROUND FLOOR PLAN**

PROJECT:  
**SCHOOL & SKILL CENTER  
 AT  
 BAIKER BALOCHISTAN.**

CLIENT:  
**TAALEEM FOUNDATION**

TITLE:  
**GROUND FLOOR  
 WORKING PLAN**

DRAWN BY:  
**FARMAN ULLAH**

CHECKED BY:  
**Ar. FARUKH RAZZAQ**

SCALE:  
**N. T. S.**


DRAWING NO. **AR -05**

DATE: **NOV- 2025**

CONSULTANTS :



Phone: 03379225835  
Email: tetrisdesignstudio11@gmail.com

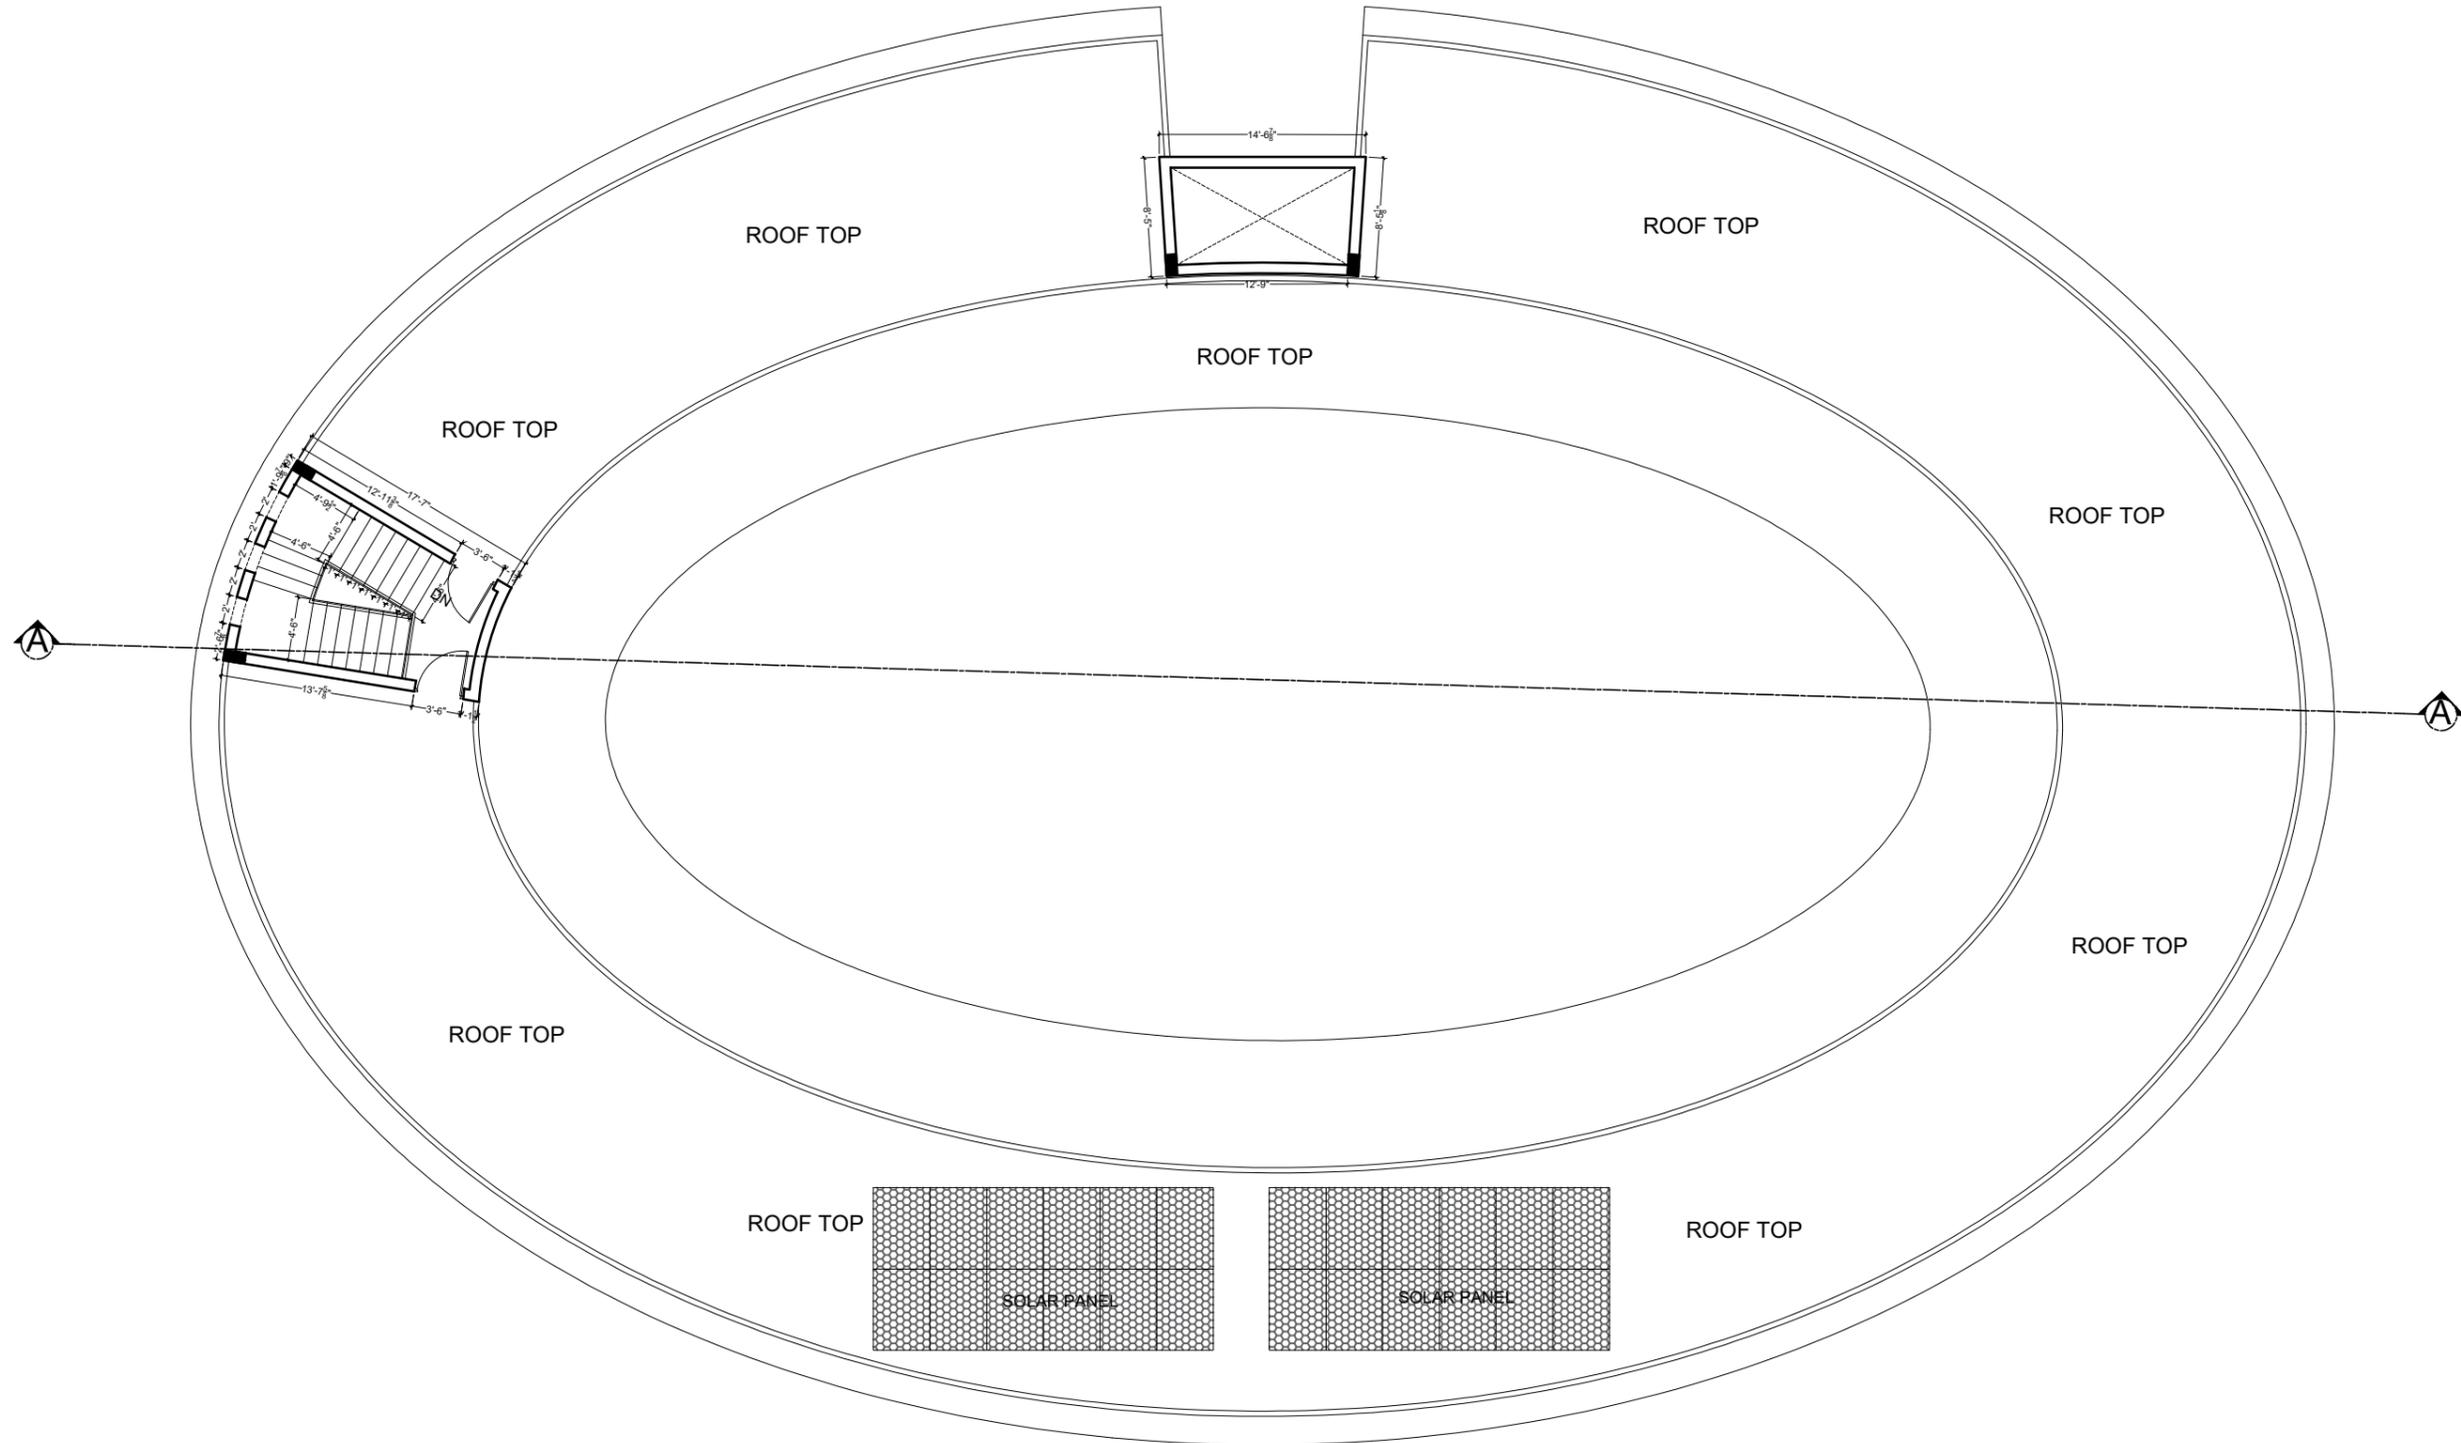

### MUMTY FLOOR PLAN

PROJECT:  
SCHOOL & SKILL CENTER  
AT  
BAIKER BALOCHISTAN.

CLIENT:  
TAALEEM FOUNDATION

TITLE:  
MUMTY FLOOR  
WORKING PLAN


DRAWN BY:  
FARMAN ULLAH

CHECKED BY:  
Ar. FARUKH RAZZAQ

SCALE:  
N. T. S.

DRAWING NO. AR -06

DATE: NOV- 2025

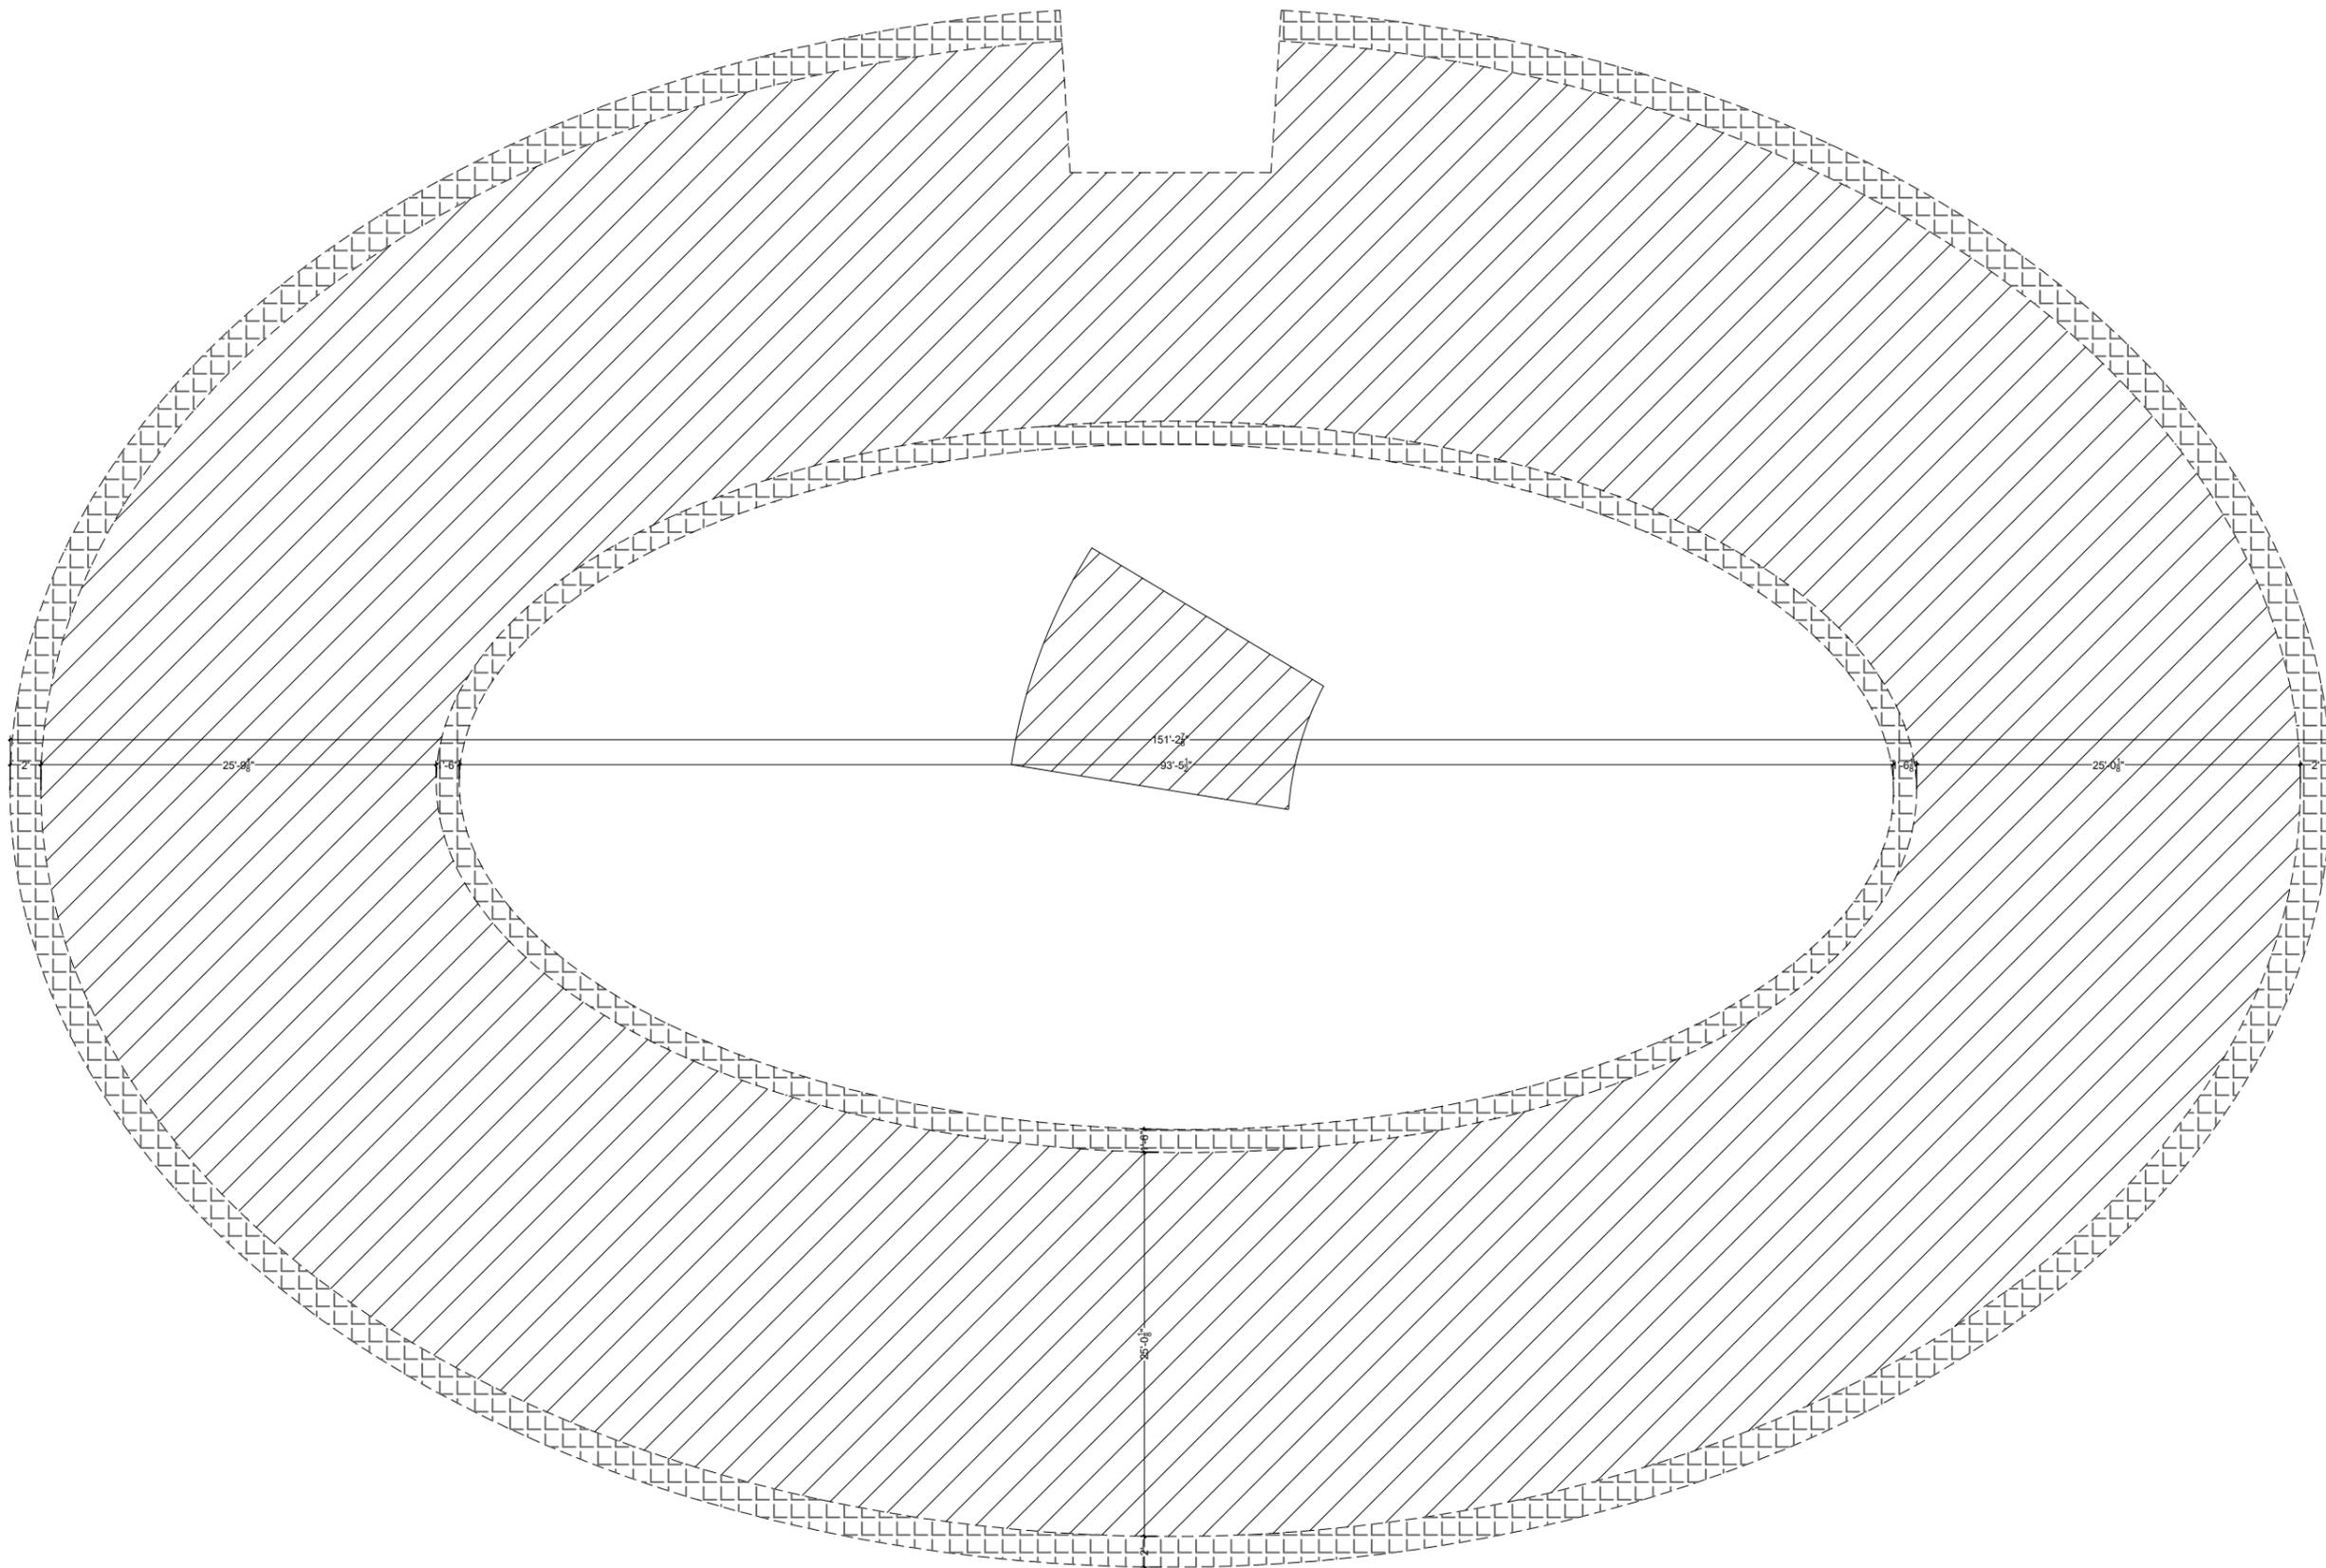

**GROUND FLOOR BLOCK PLAN**  
 COVERED AREA = 7562.00 sft  
 SHADE AREA = 1103.00 sft  
 MUMTY floor = 211.00 sft  
 TOTAL COVERED AREA = 8876.00 sft

**CONSULTANTS :**



Design Studio  
 Phone: 03379225835  
 Email: tetrisdesignstudio11@gmail.com

**PROJECT:**

**SCHOOL & SKILL CENTER  
 AT  
 BAIKER BALOCHISTAN.**

**CLIENT:**

**TAALEEM FOUNDATION**

**TITLE:**

**BLOCK PLAN**

**DRAWN BY:**

**FARMAN ULLAH**

**CHECKED BY:**

**Ar. FARUKH RAZZAQ**

**SCALE:**

**N. T. S.**

**DRAWING NO.**

**AR -07**

**DATE:**

**NOV- 2025**



Design Studio

Phone: 03379225835

Email: tetrisdesignstudio11@gmail.com

# SCHEDULE OF OPENINGS

S.NO	TYPE	SIZE	SILL	DISCRPTION
01	D-01	6'-0"X8'-0"	0'-0"	PANEL DOOR
02	D-02	4'-0"X8'-0"	0'-0"	PANEL DOOR
03	D-03	3'-6"X8'-0"	0'-0"	PANEL DOOR
04	D-04	3'-0"X8'-0"	0'-0"	PANEL DOOR
05	D-05	2'-6"X8'-0"	0'-0"	PANEL DOOR
06	W-01	6'-0"x6'-0"	2'-0"	” ” ”
07	W-02	4'-6"x6'-0"	2'-0"	” ” ”
08	W-03	4'-0"x6'-0"	2'-0"	” ” ”

PROJECT:

SCHOOL & SKILL CENTER  
AT  
BAIKER BALOCHISTAN.

CLIENT:

TAALEEM FOUNDATION

TITLE:

DOOR WINDOW  
SCHEDULE

DRAWN BY:

FARMAN ULLAH

CHECKED BY:

Ar. FARUKH RAZZAQ

SCALE:

N. T. S.

DRAWING NO.

AR -08




DATE:

NOV- 2025

CONSULTANTS :



Phone: 03379225835  
Email: tetrisdesignstudio11@gmail.com

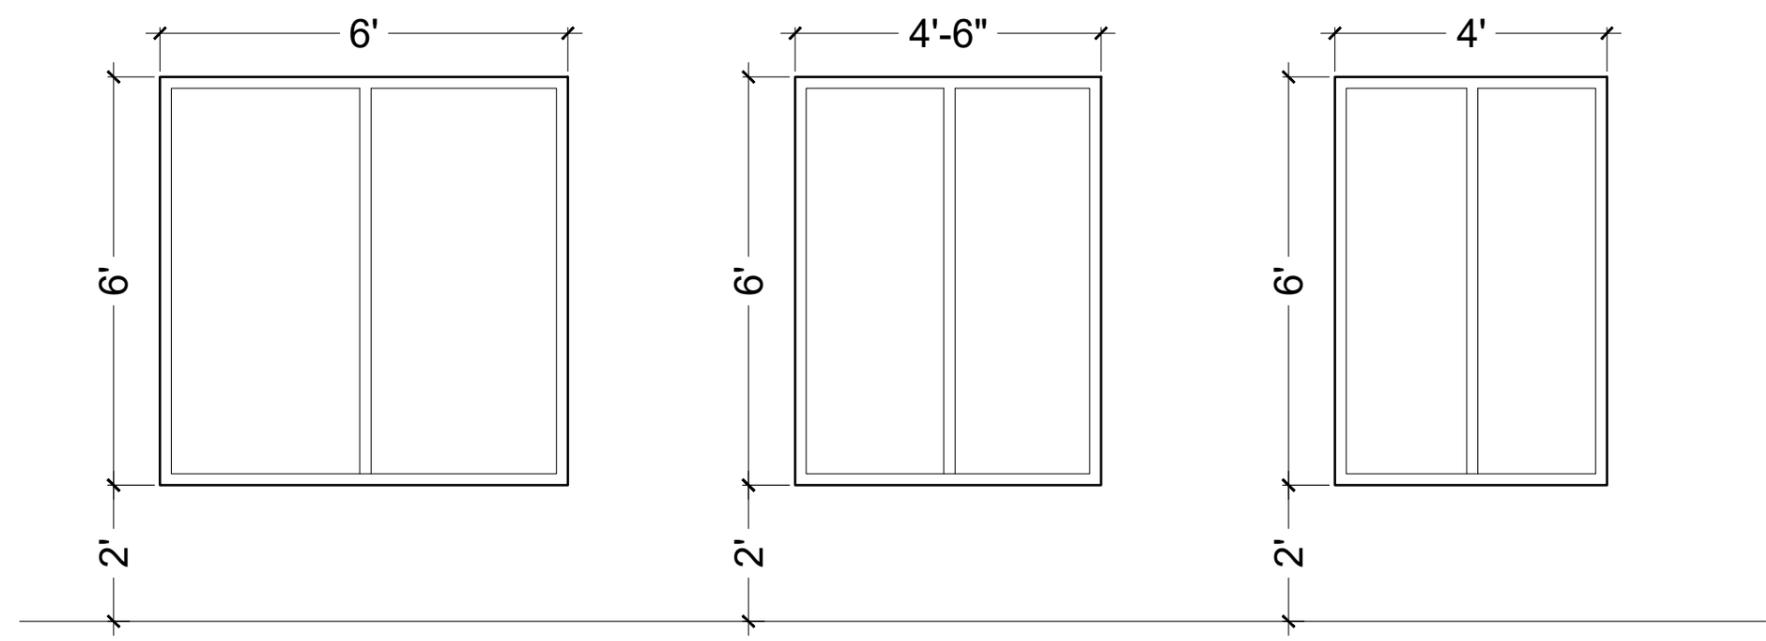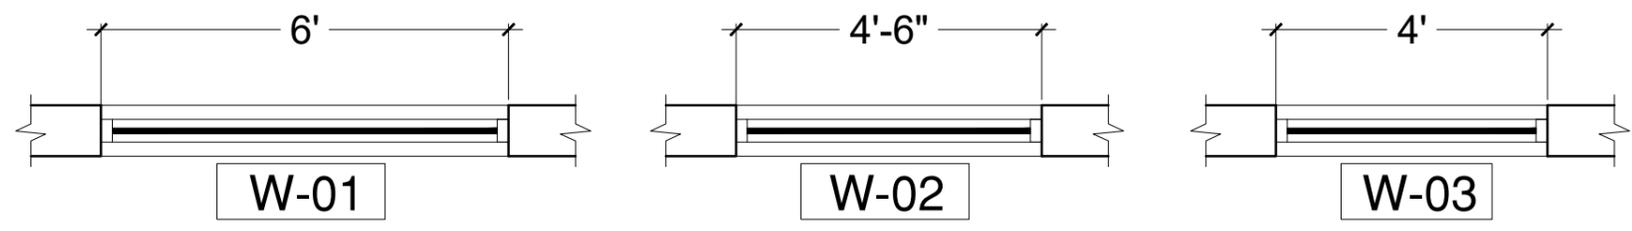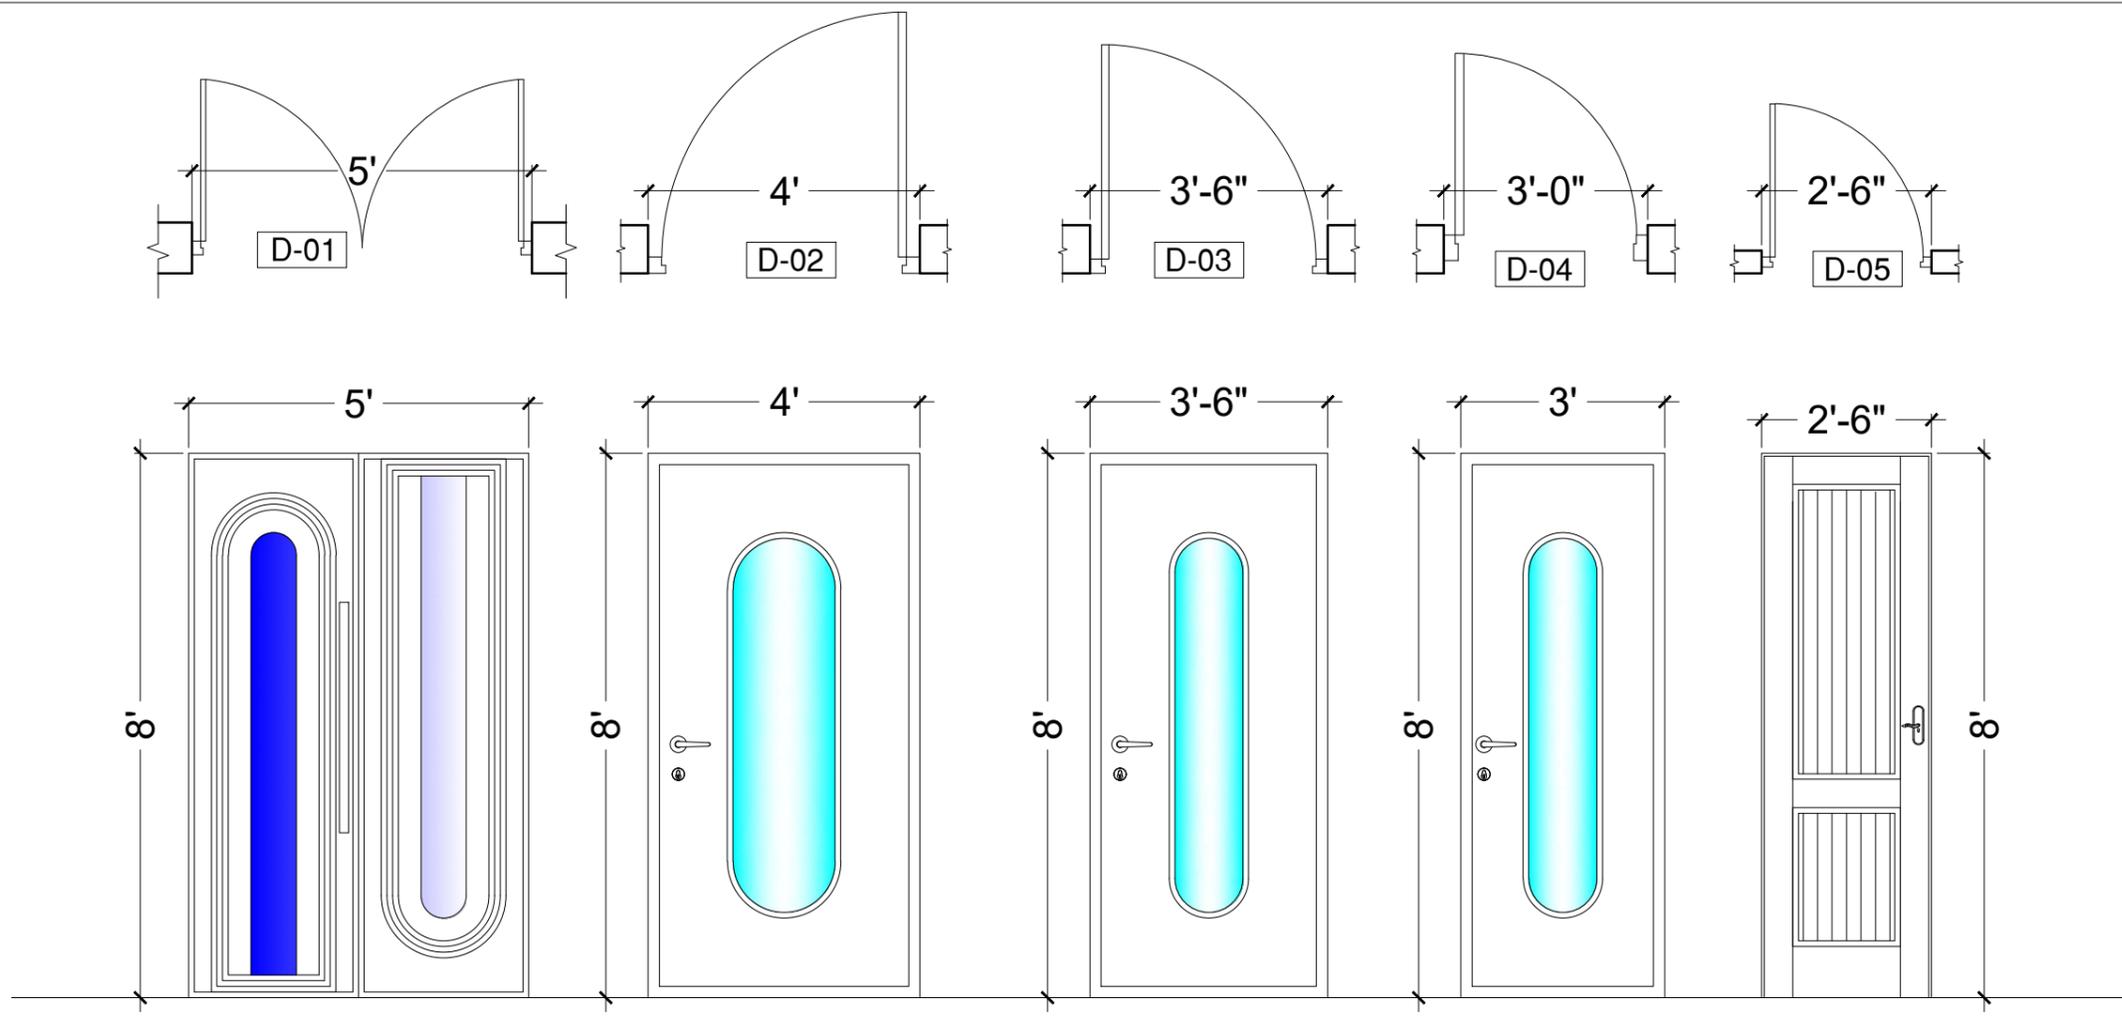

PROJECT:  
SCHOOL & SKILL CENTER  
AT  
BAIKER BALOCHISTAN.

CLIENT:  
TAALEEM FOUNDATION

TITLE:  
DOORS & WINDOWS  
ELEVATION


DRAWN BY:  
FARMAN ULLAH

CHECKED BY:  
Ar. FARUKH RAZZAQ

SCALE:  
N. T. S.

DRAWING NO. AR -09

DATE: NOV- 2025

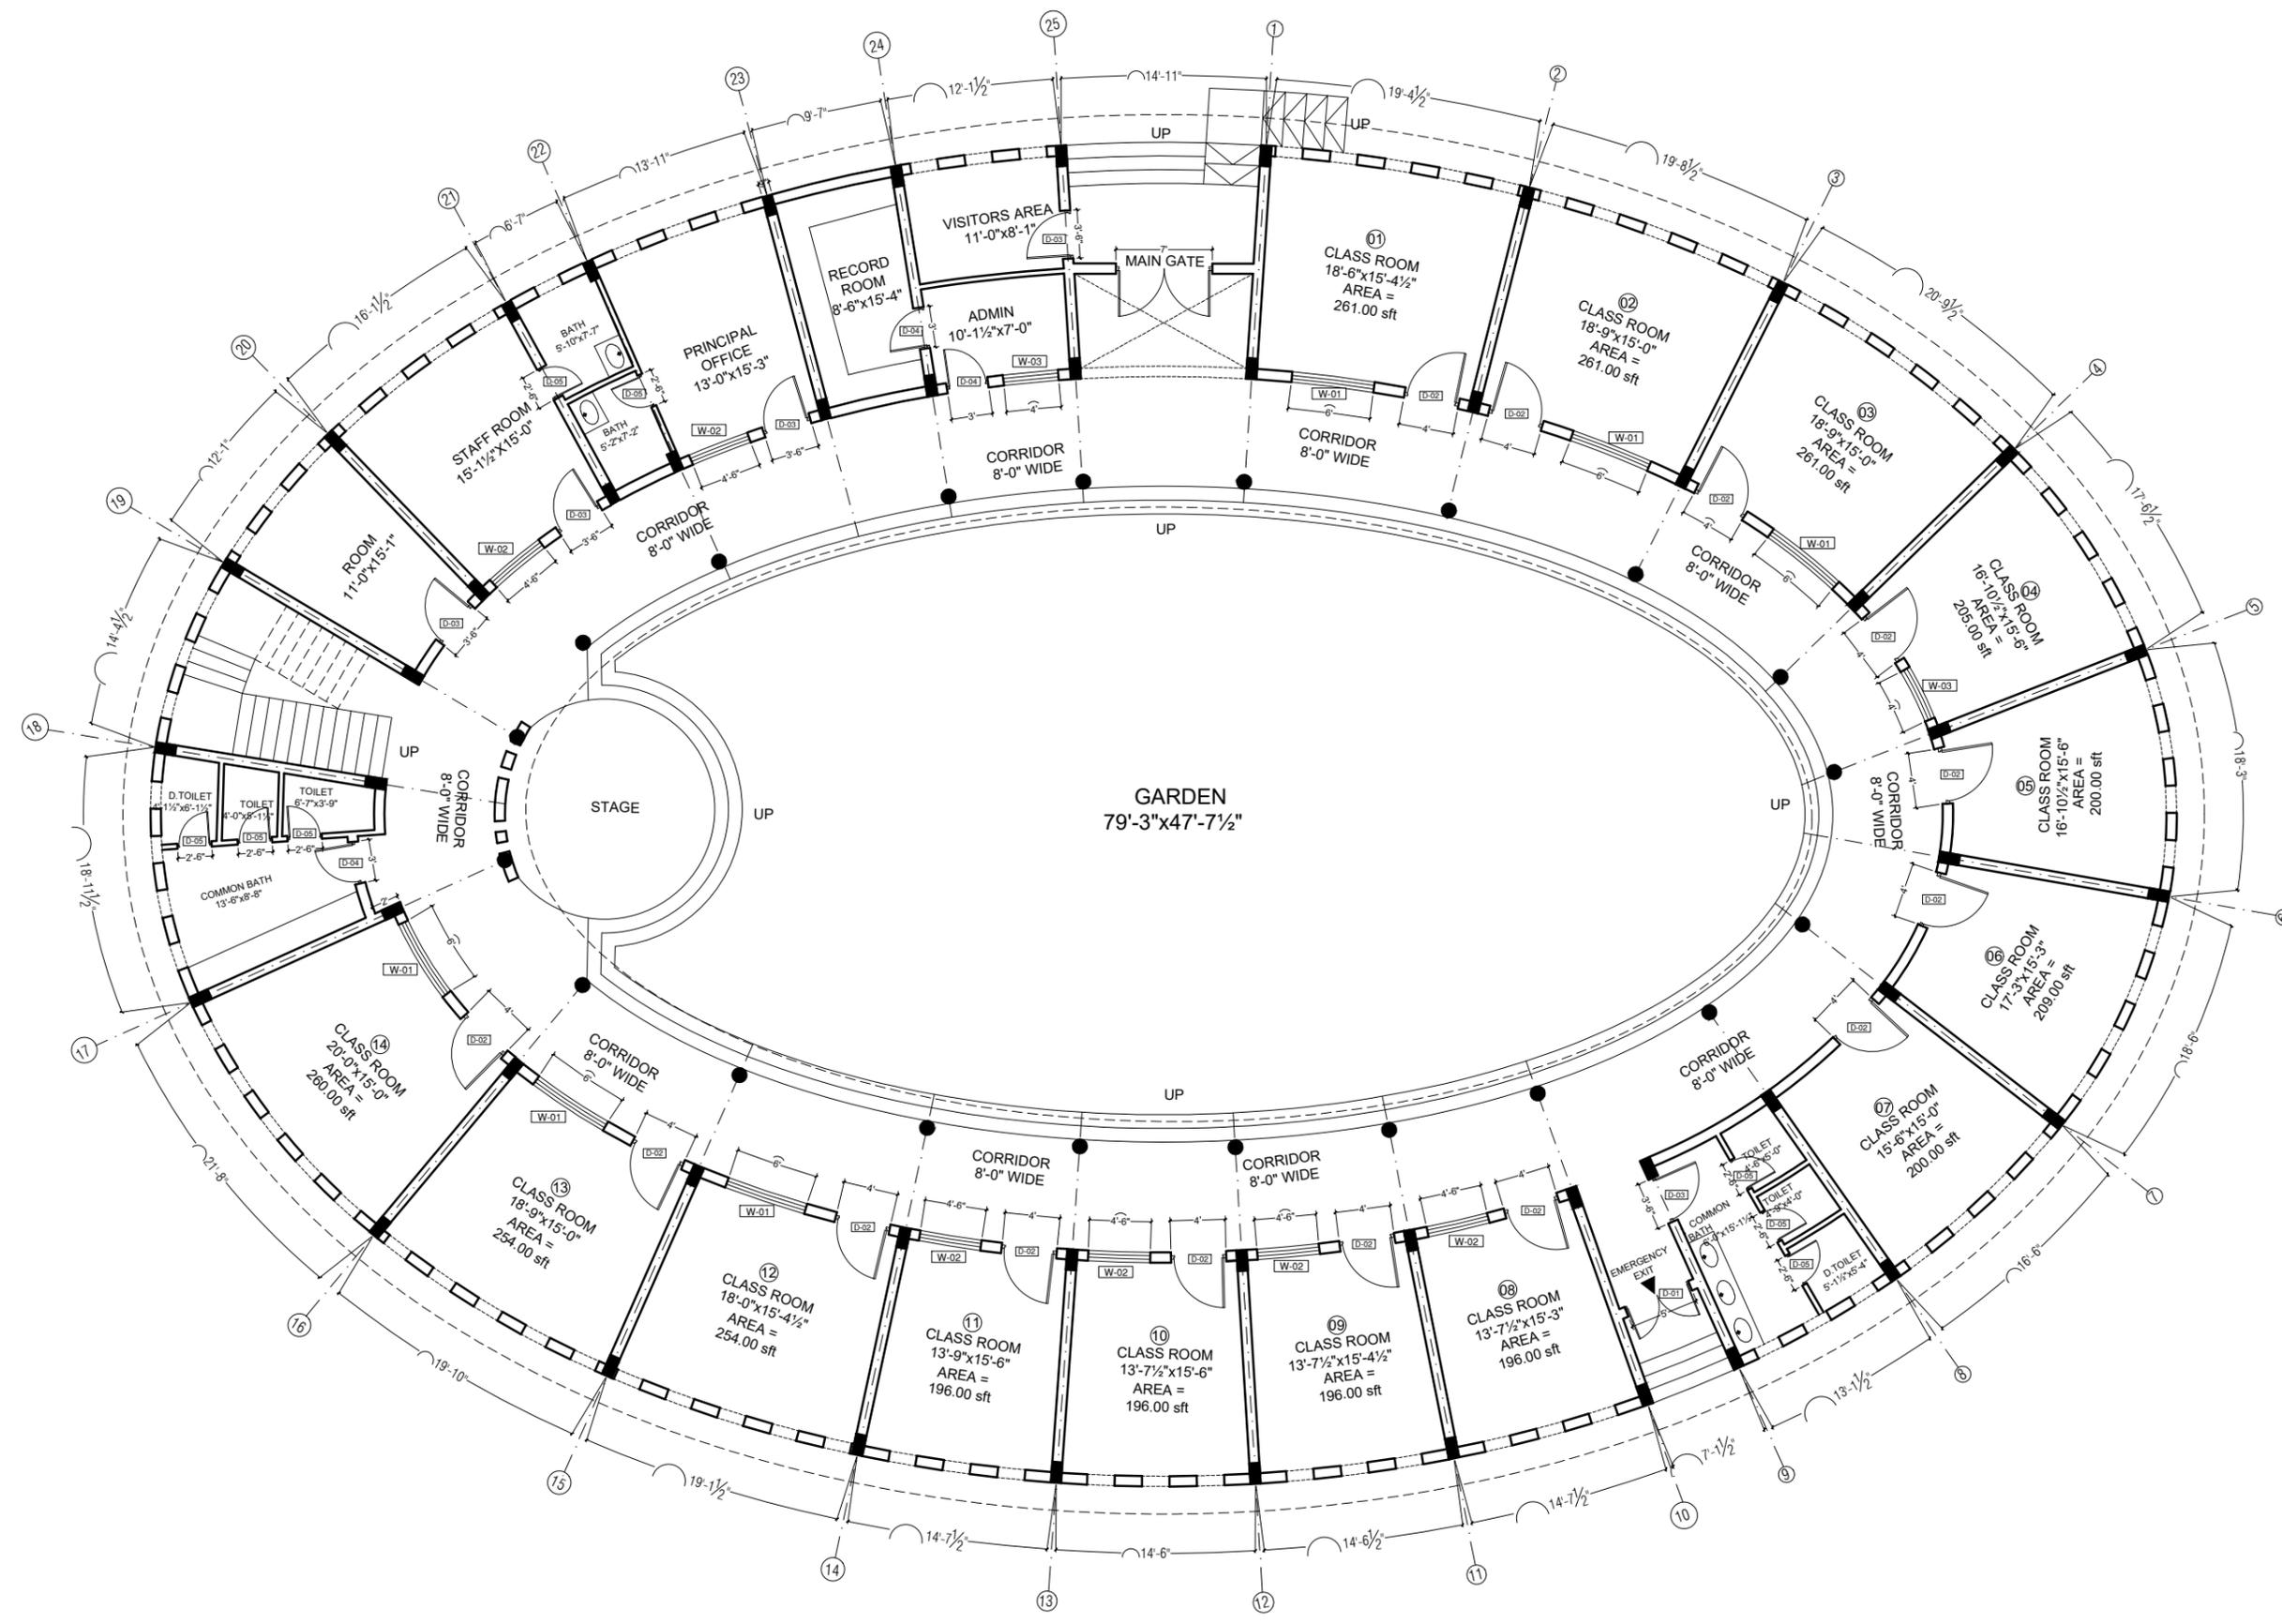


**GROUND FLOOR PLAN**

PROJECT:	
SCHOOL & SKILL CENTER AT BAIKER BALOCHISTAN.	
CLIENT:	
TAALEEM FOUNDATION	
TITLE:	
GROUND FLOOR DOORS & WINDOWS LAYOUT PLAN	
DRAWN BY:	
FARMAN ULLAH	
CHECKED BY:	
Ar. FARUKH RAZZAQ	
SCALE:	
N. T. S.	
DRAWING NO.	AR - 10
DATE:	NOV - 2025

CONSULTANTS :



Phone: 03379225835  
Email: tetrisdesignstudio11@gmail.com

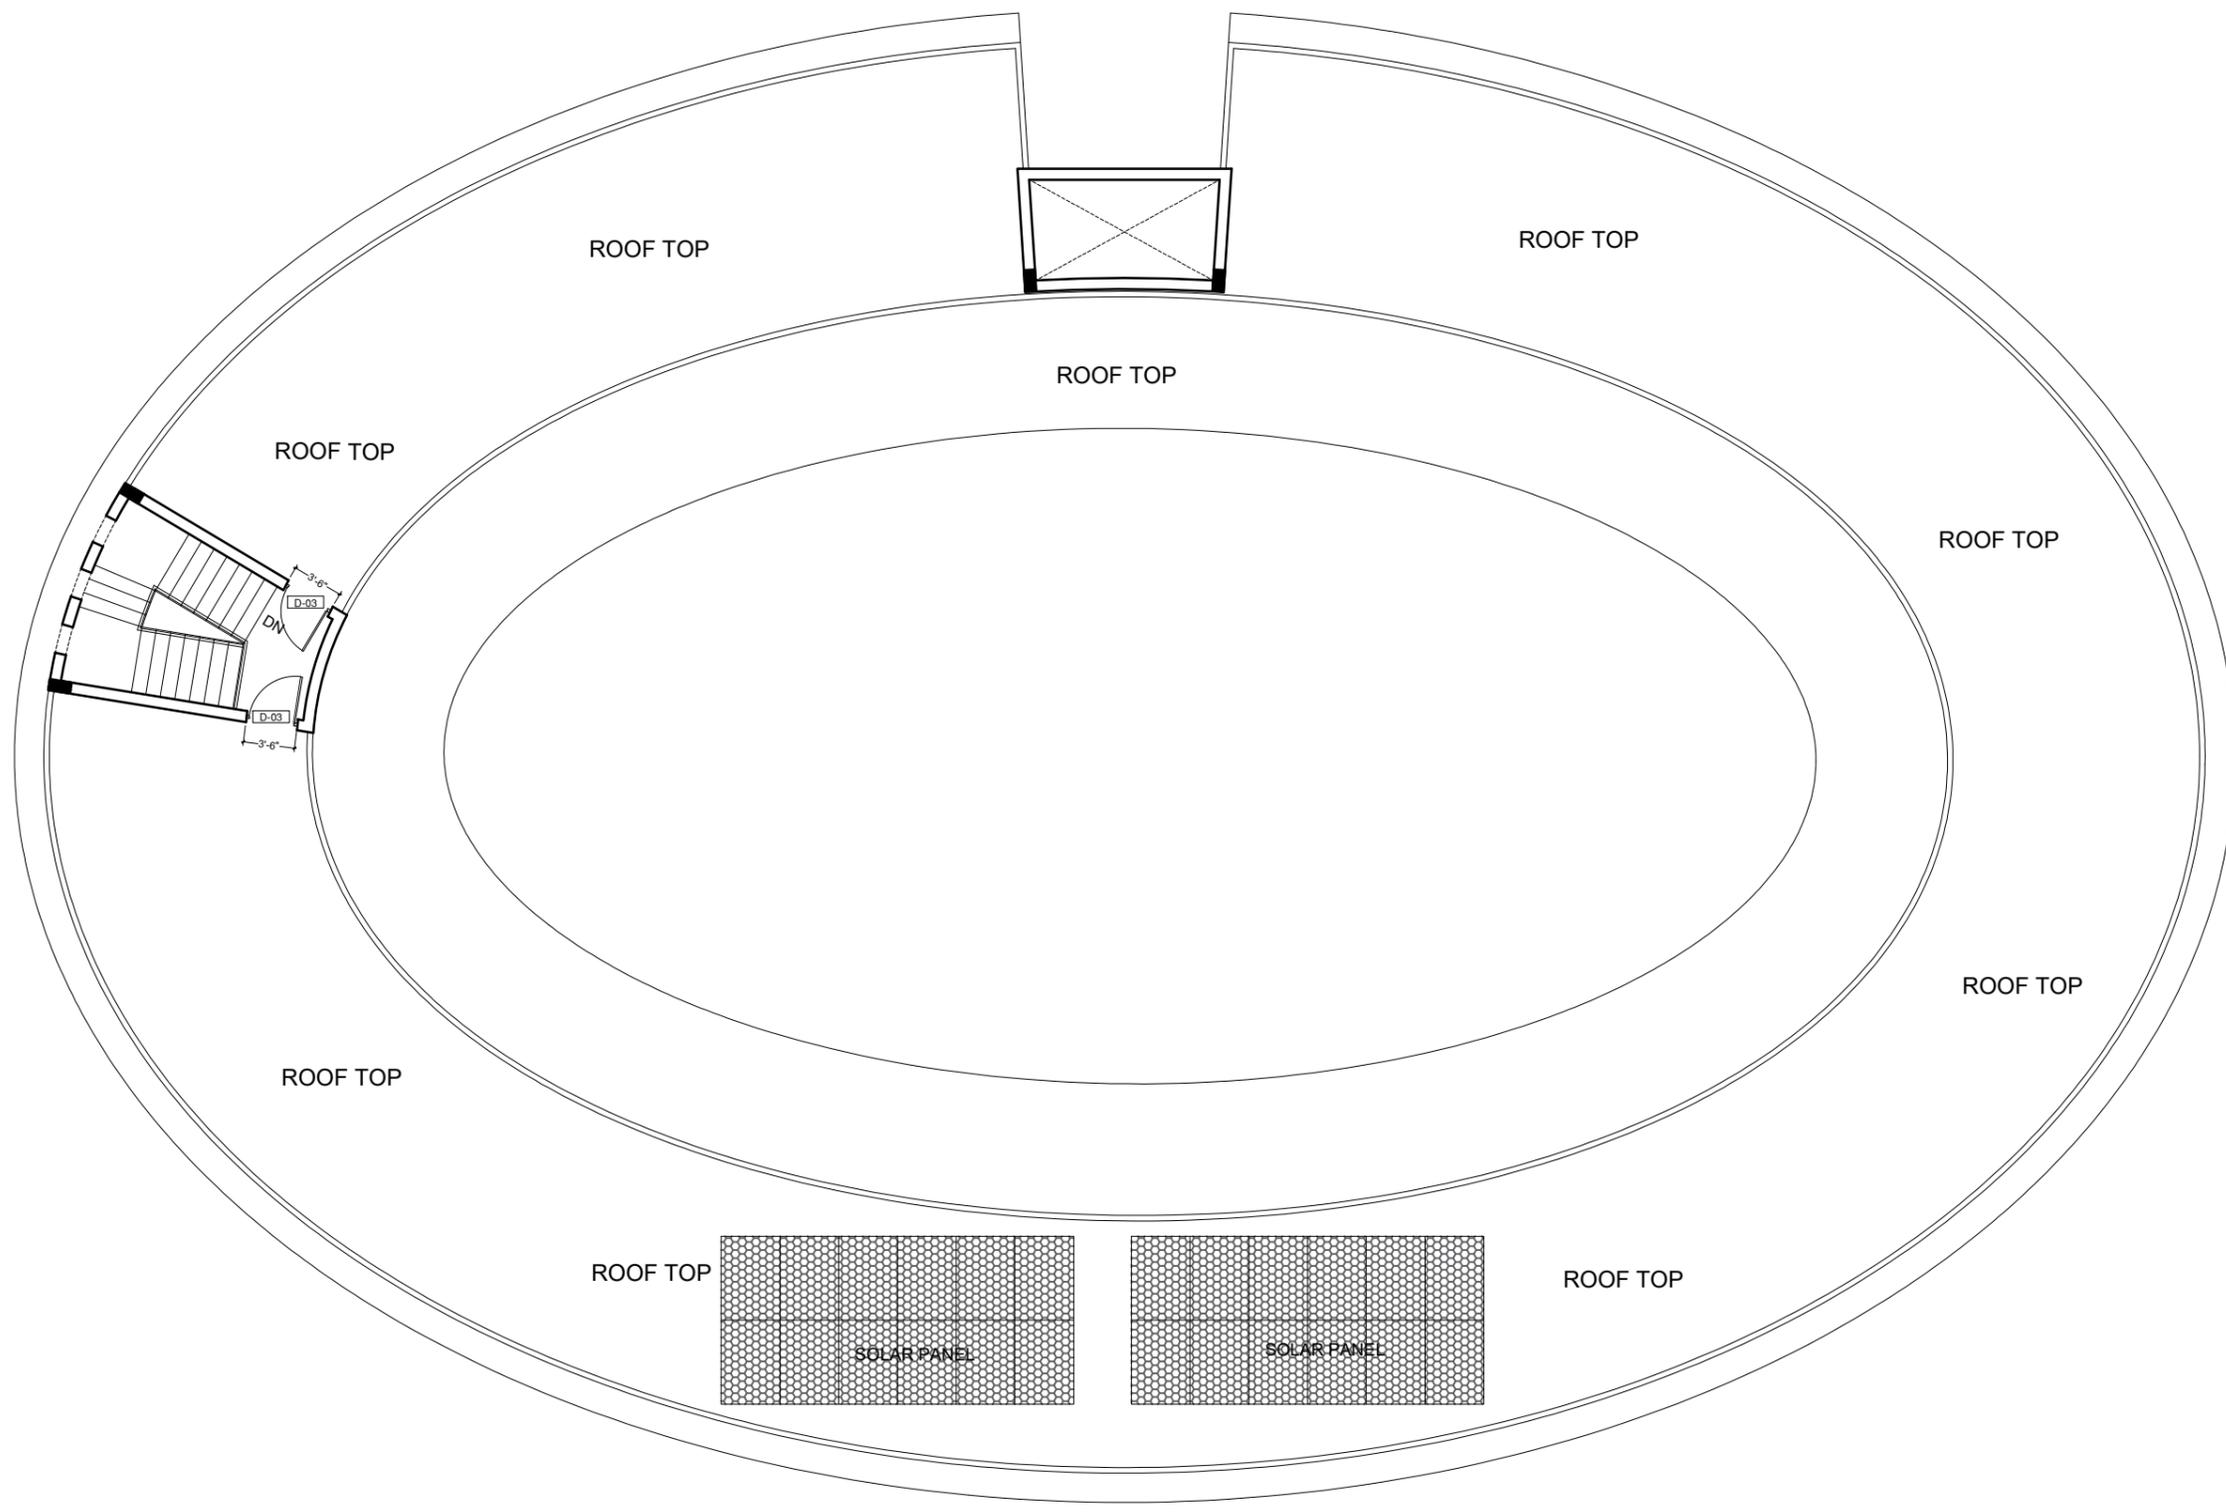

# MUMTY FLOOR PLAN

PROJECT:  
SCHOOL & SKILL CENTER  
AT  
BAIKER BALOCHISTAN.

CLIENT:  
TAALEEM FOUNDATION

TITLE:  
MUMTY FLOOR  
DOORS & WINDOWS  
LAYOUT PLAN

DRAWN BY:  
FARMAN ULLAH

CHECKED BY:  
Ar. FARUKH RAZZAQ


SCALE:  
N. T. S.

DRAWING NO. AR -11

DATE: NOV- 2025



Design Studio  
 Phone: 03379225835  
 Email: tetrisdesignstudio11@gmail.com

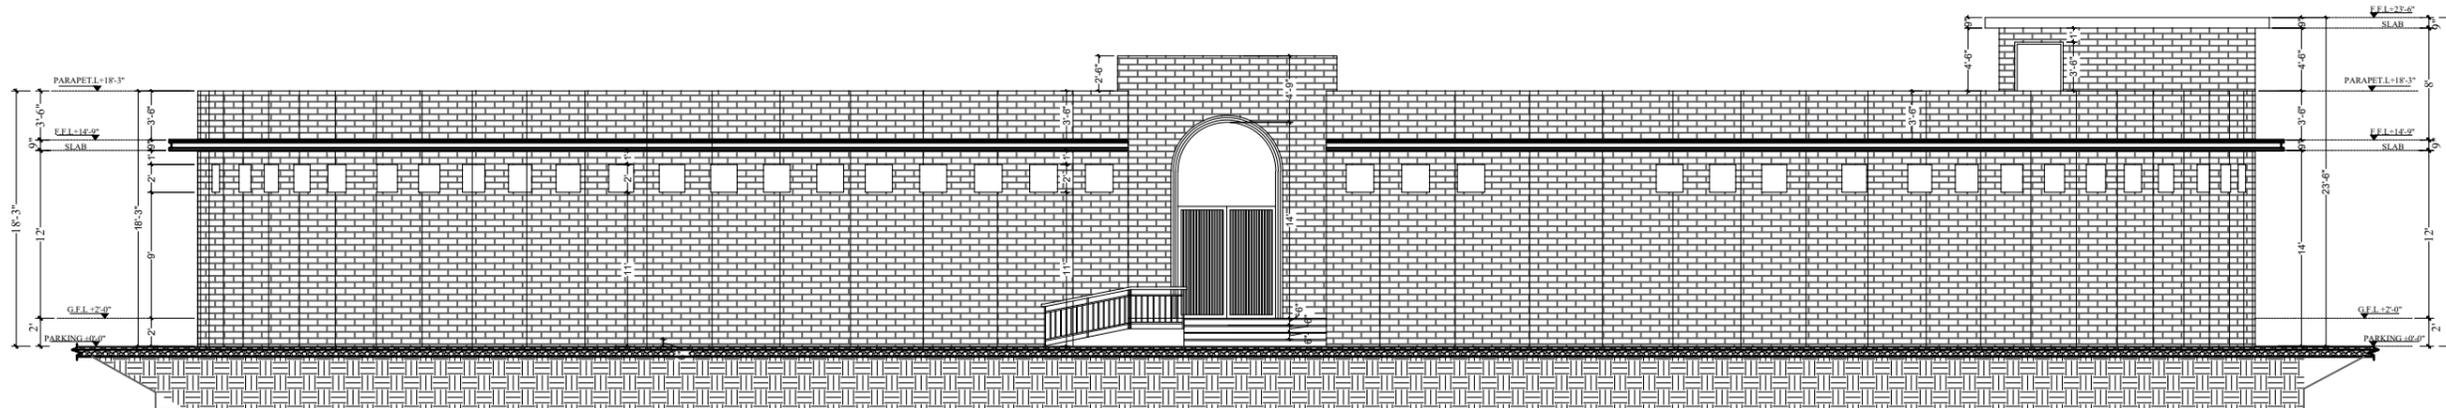

FRONT ELEVATION

PROJECT:

SCHOOL & SKILL CENTER  
 AT  
 BAIKER BALOCHISTAN.

CLIENT:

TAALEEM FOUNDATION

TITLE:

FRONT ELEVATION

DRAWN BY:

FARMAN ULLAH

CHECKED BY:

Ar. FARUKH RAZZAQ

SCALE:

N. T. S.

DRAWING NO.

AR -12


DATE:

NOV- 2025

CONSULTANTS :



Phone: 03379225835  
Email: tetrisdesignstudio11@gmail.com

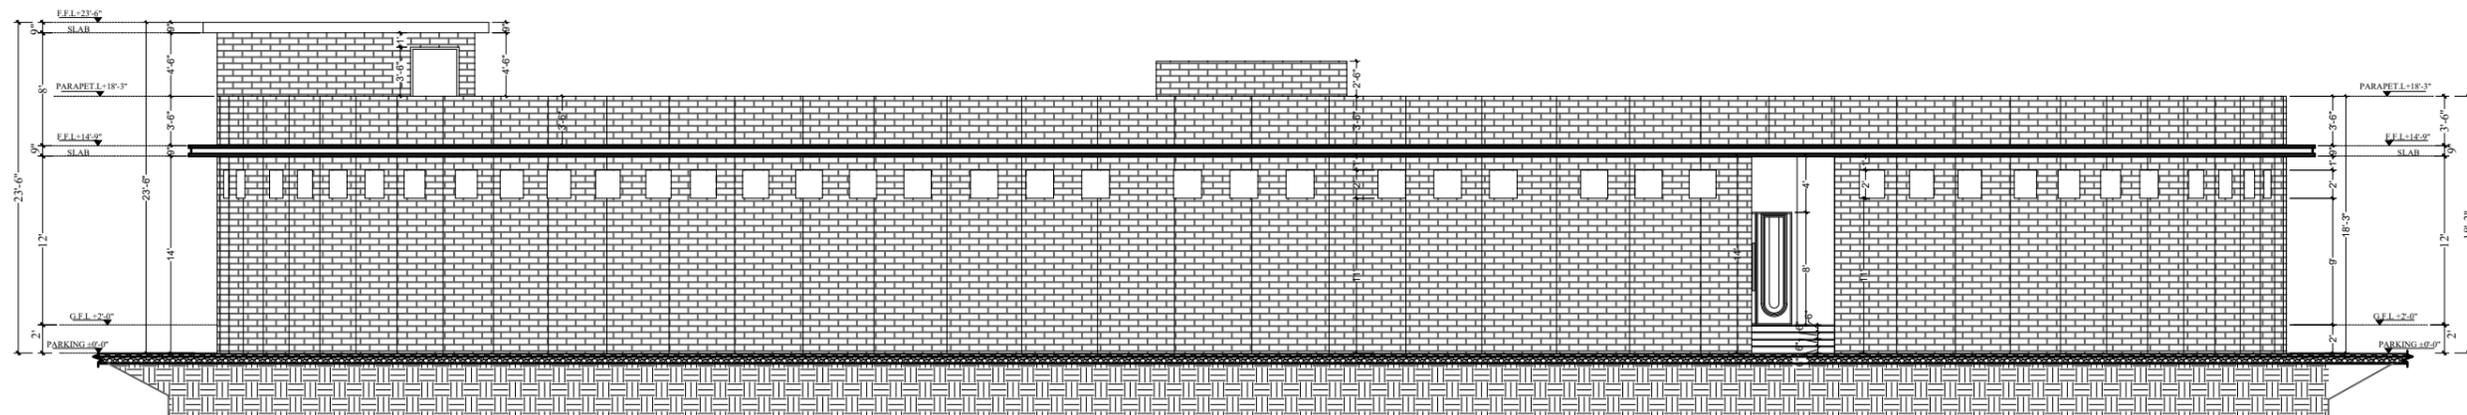

REAR ELEVATION

PROJECT:  
SCHOOL & SKILL CENTER  
AT  
BAIKER BALOCHISTAN.

CLIENT:  
TAALEEM FOUNDATION

TITLE:  
REAR ELEVATION

DRAWN BY:  
FARMAN ULLAH

CHECKED BY:  
Ar. FARUKH RAZZAQ


SCALE:  
N. T. S.

DRAWING NO. AR -13

DATE: NOV- 2025



Phone: 03379225835  
Email: tetrisdesignstudio11@gmail.com

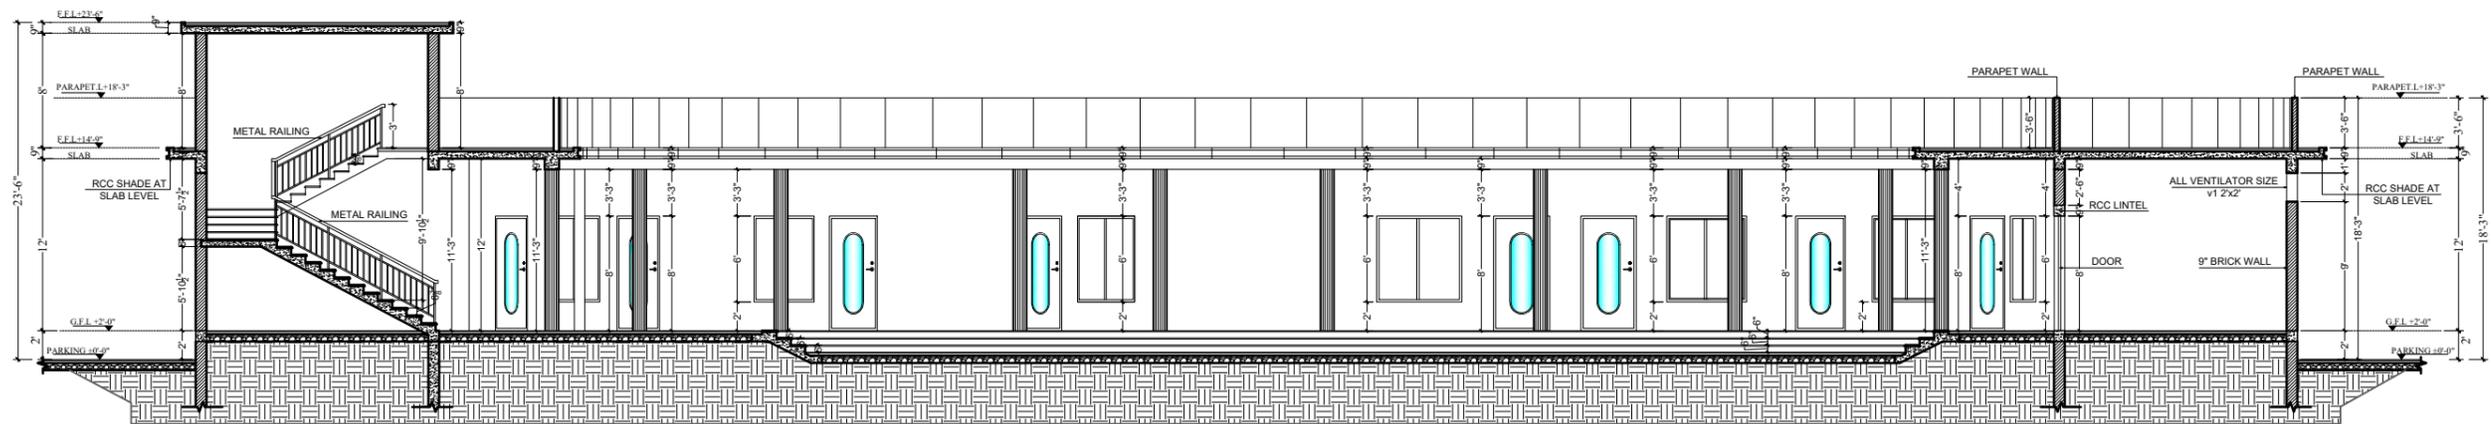

SECTION A-A

PROJECT:  
SCHOOL & SKILL CENTER  
AT  
BAIKER BALOCHISTAN.

CLIENT:  
TAALEEM FOUNDATION

TITLE:  
SECTION A-A


DRAWN BY:  
FARMAN ULLAH

CHECKED BY:  
Ar. FARUKH RAZZAQ


SCALE:  
N. T. S.

DRAWING NO. AR -14

DATE: NOV- 2025

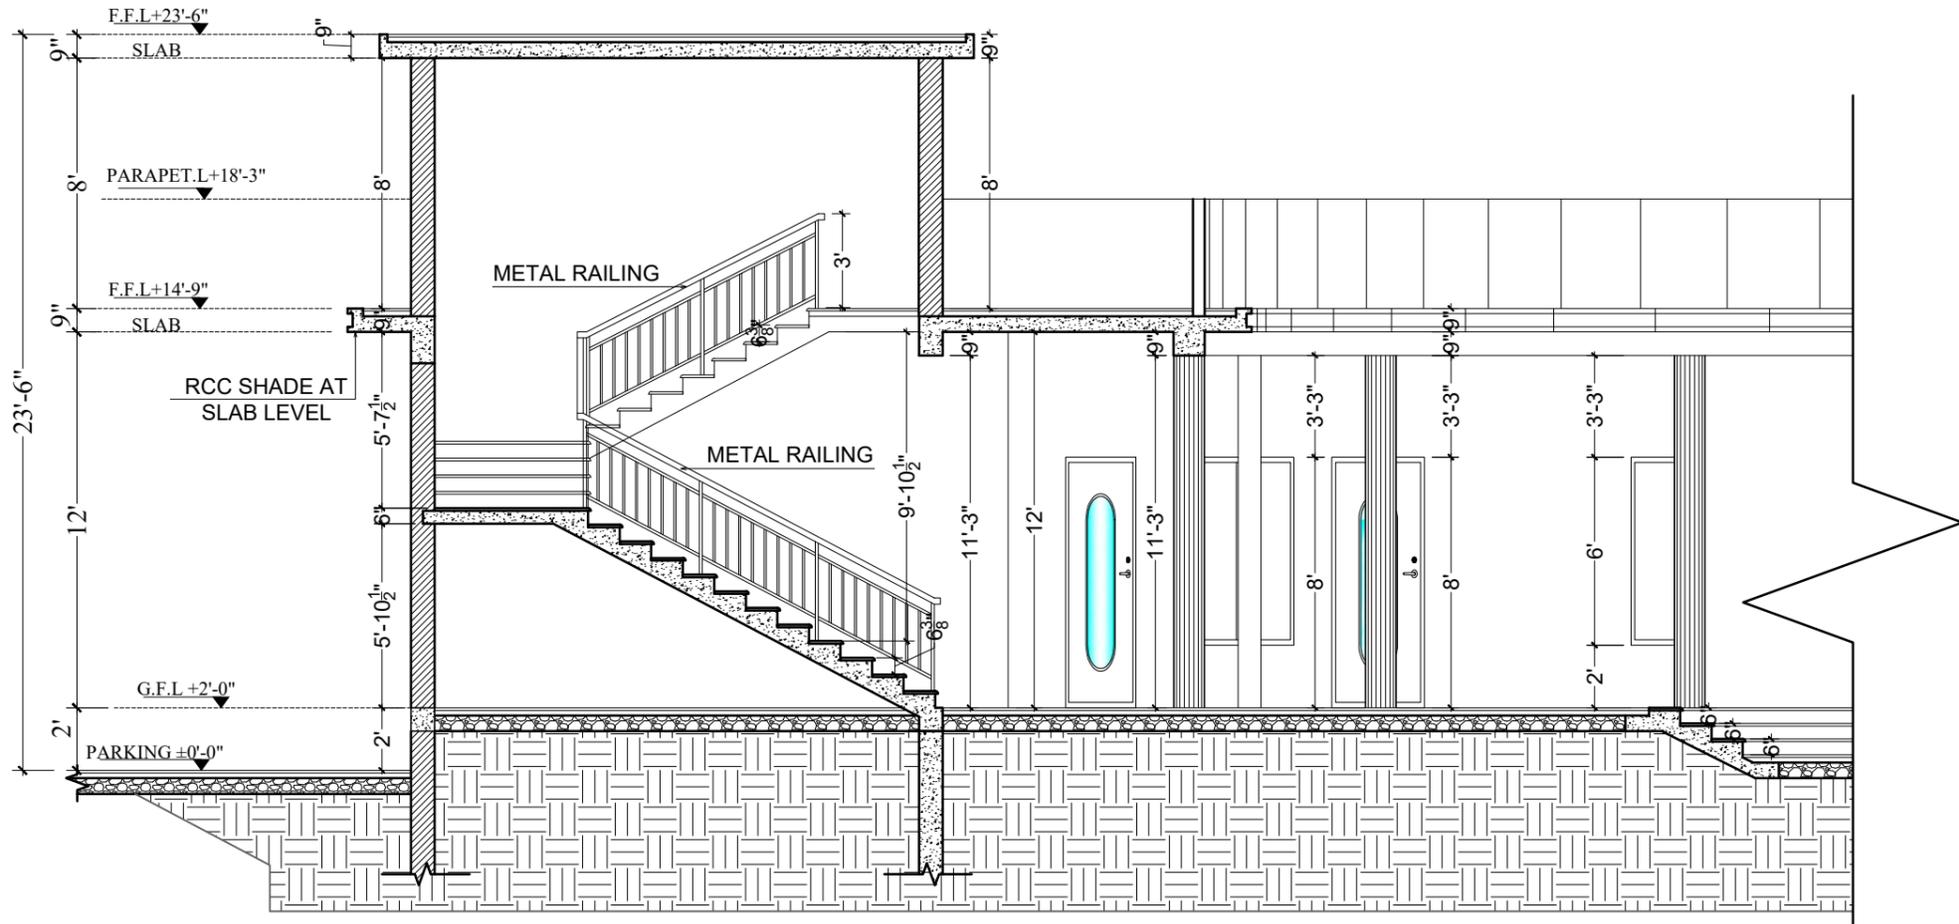

SECTION A-A

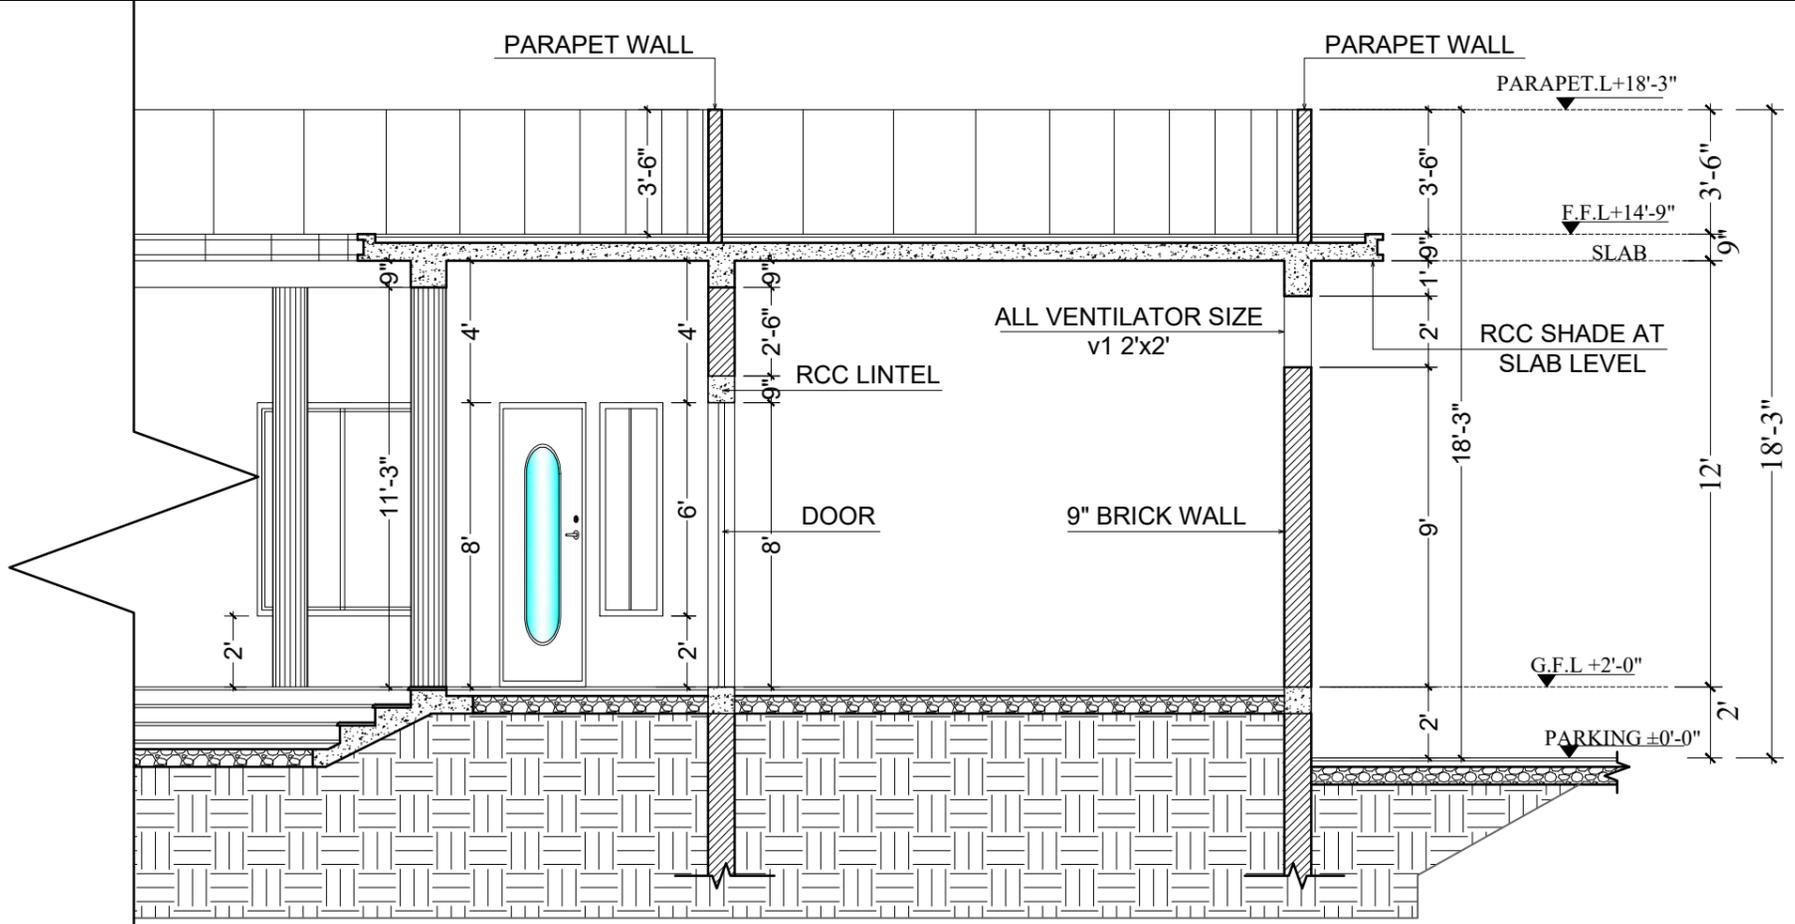

SECTION A-A

PROJECT:  
SCHOOL & SKILL CENTER  
AT  
BAIKER BALOCHISTAN.

CLIENT:  
TAALEEM FOUNDATION

TITLE:  
SECTION A-A  
BLOW UP

DRAWN BY:  
FARMAN ULLAH

CHECKED BY:  
Ar. FARUKH RAZZAQ

SCALE:  
N. T. S.


DRAWING NO. AR -15

DATE: NOV- 2025

WORKING DRAWINGS  
FOR  
STAFF RESIDENCE

CLIENT :  
TAALEEM FOUNDATION.


DATE : 02-NOV-2025

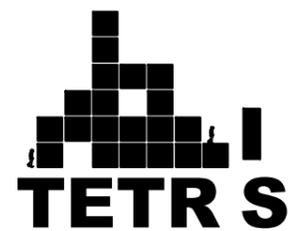

Design Studio  
Phone: 03379225835  
Email: [tetrdesignstudio11@gmail.com](mailto:tetrdesignstudio11@gmail.com)



Phone: 03379225835  
Email: tetrisdesignstudio11@gmail.com

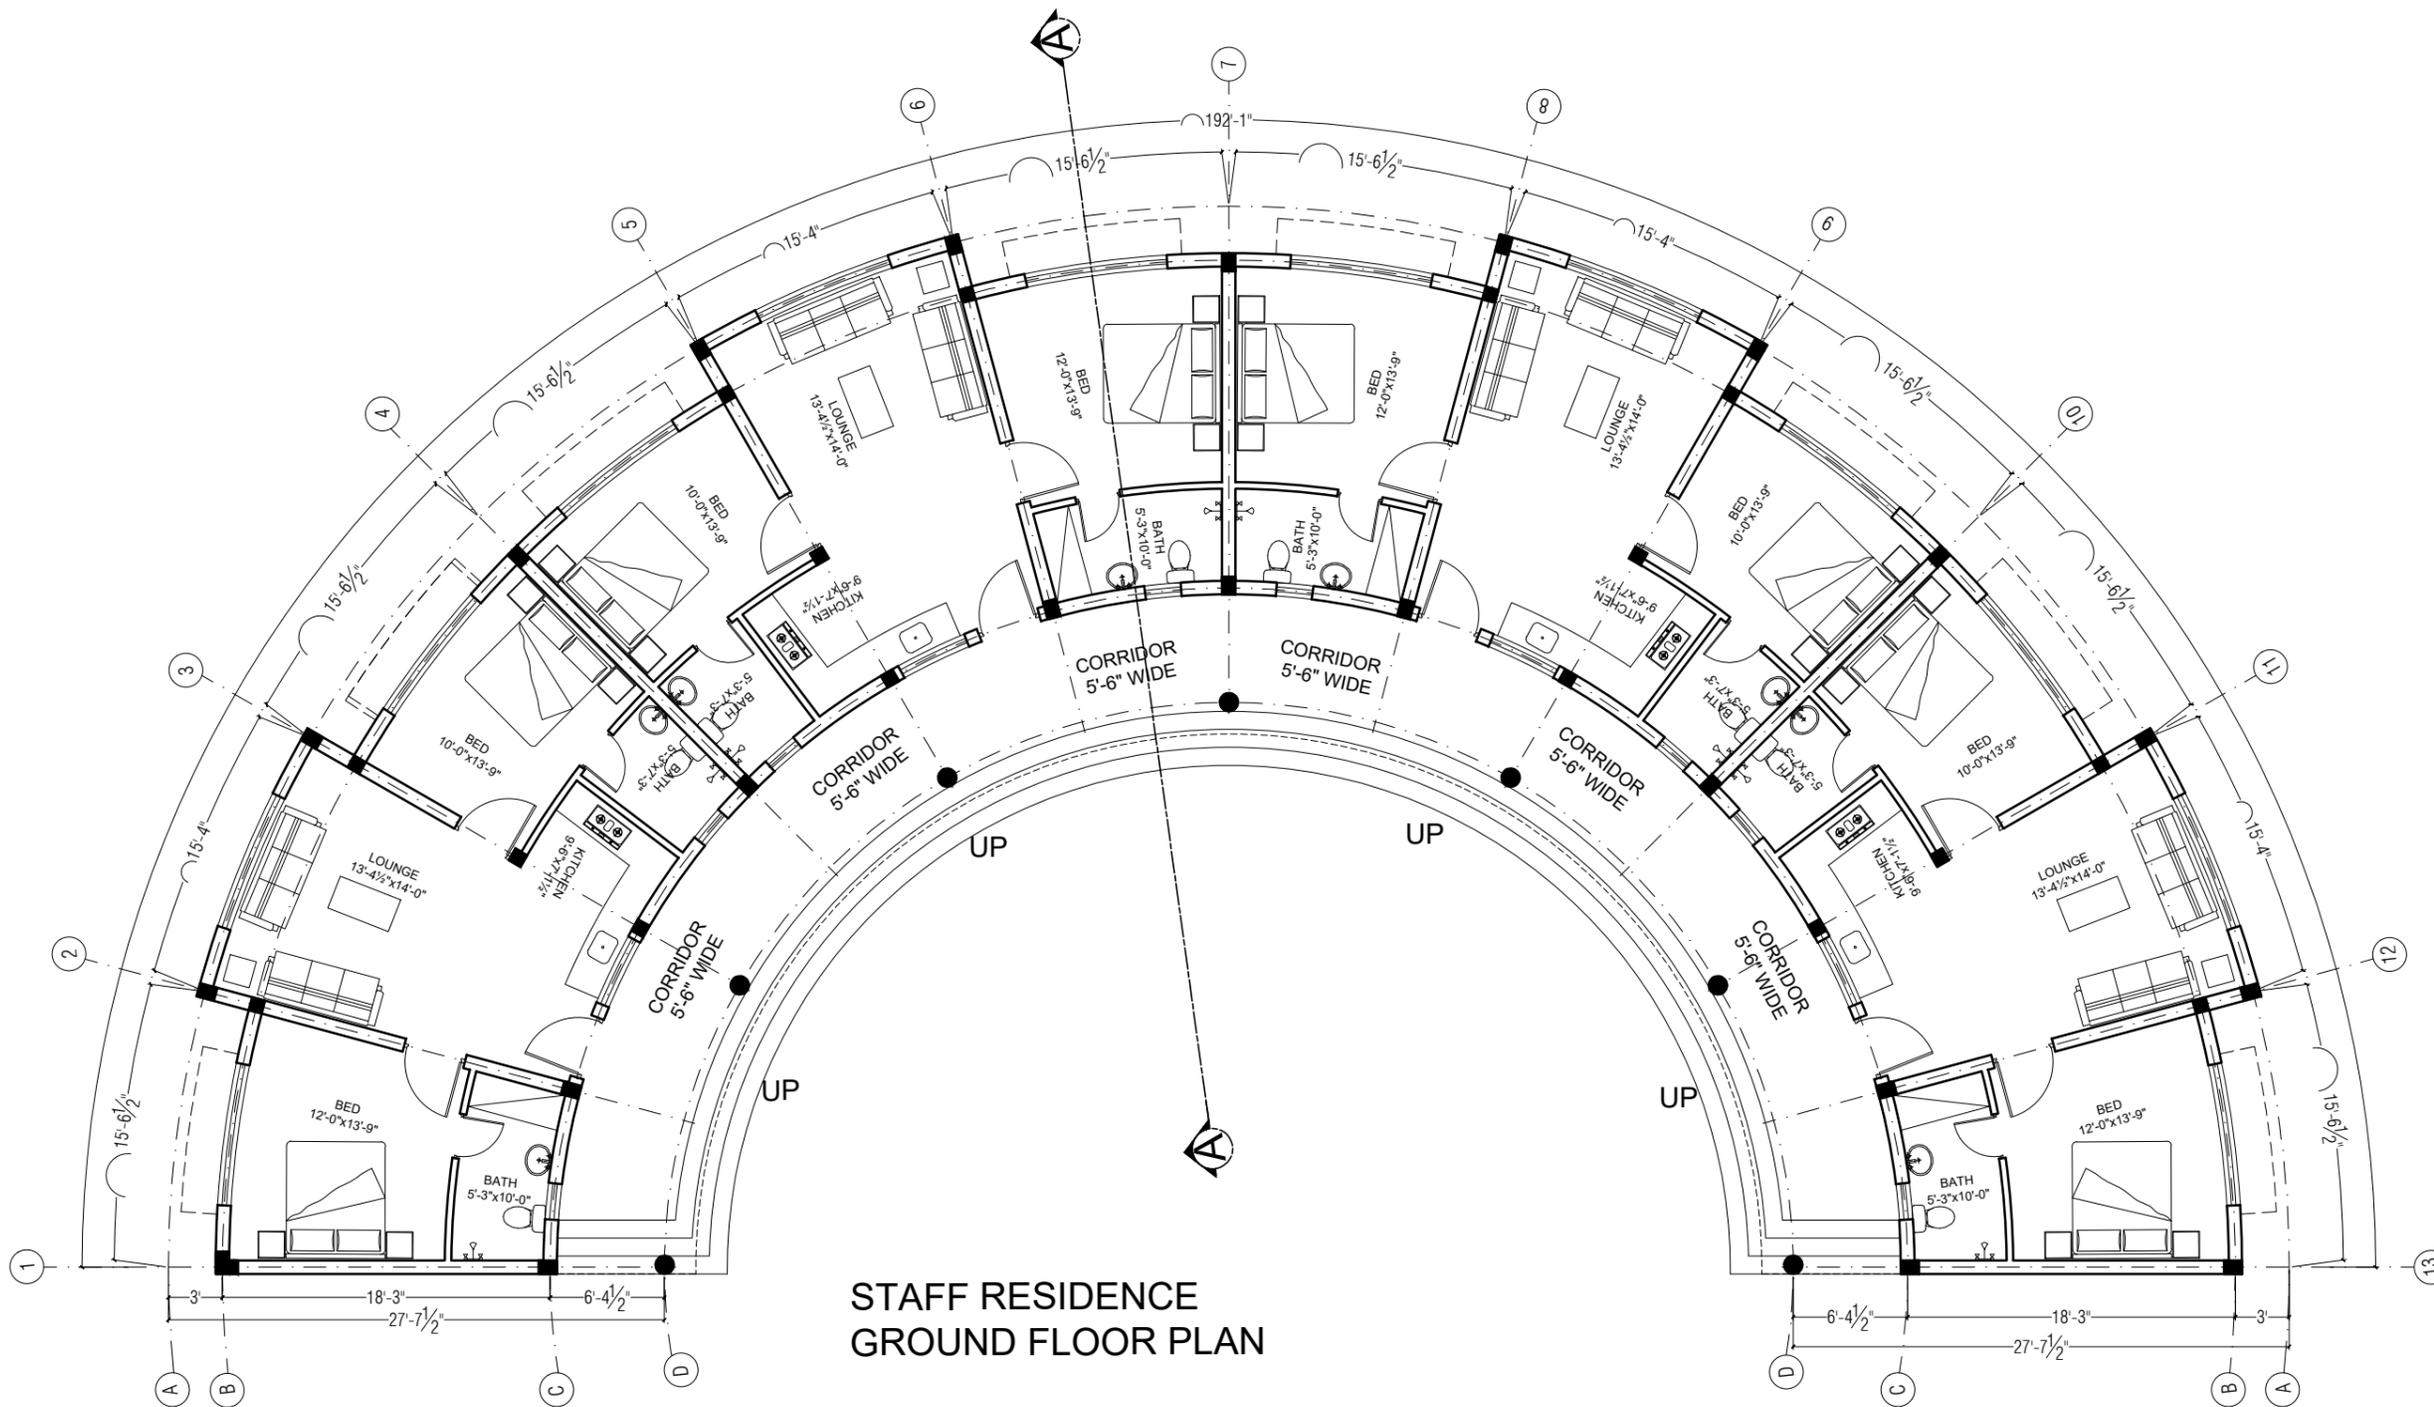

**STAFF RESIDENCE  
GROUND FLOOR PLAN**

PROJECT:  
**SCHOOL & SKILL CENTER  
AT  
BAIKER BALOCHISTAN.**

CLIENT:  
**TAALEEM FOUNDATION**

TITLE:  
**GROUND FLOOR PLAN**

DRAWN BY:  
**FARMAN ULLAH**

CHECKED BY:  
**Ar. FARUKH RAZZAQ**

SCALE:  
**N. T. S.**


DRAWING NO. **AR -16**

DATE: **NOV- 2025**

CONSULTANTS :



Phone: 03379225835  
Email: tetrisdesignstudio11@gmail.com

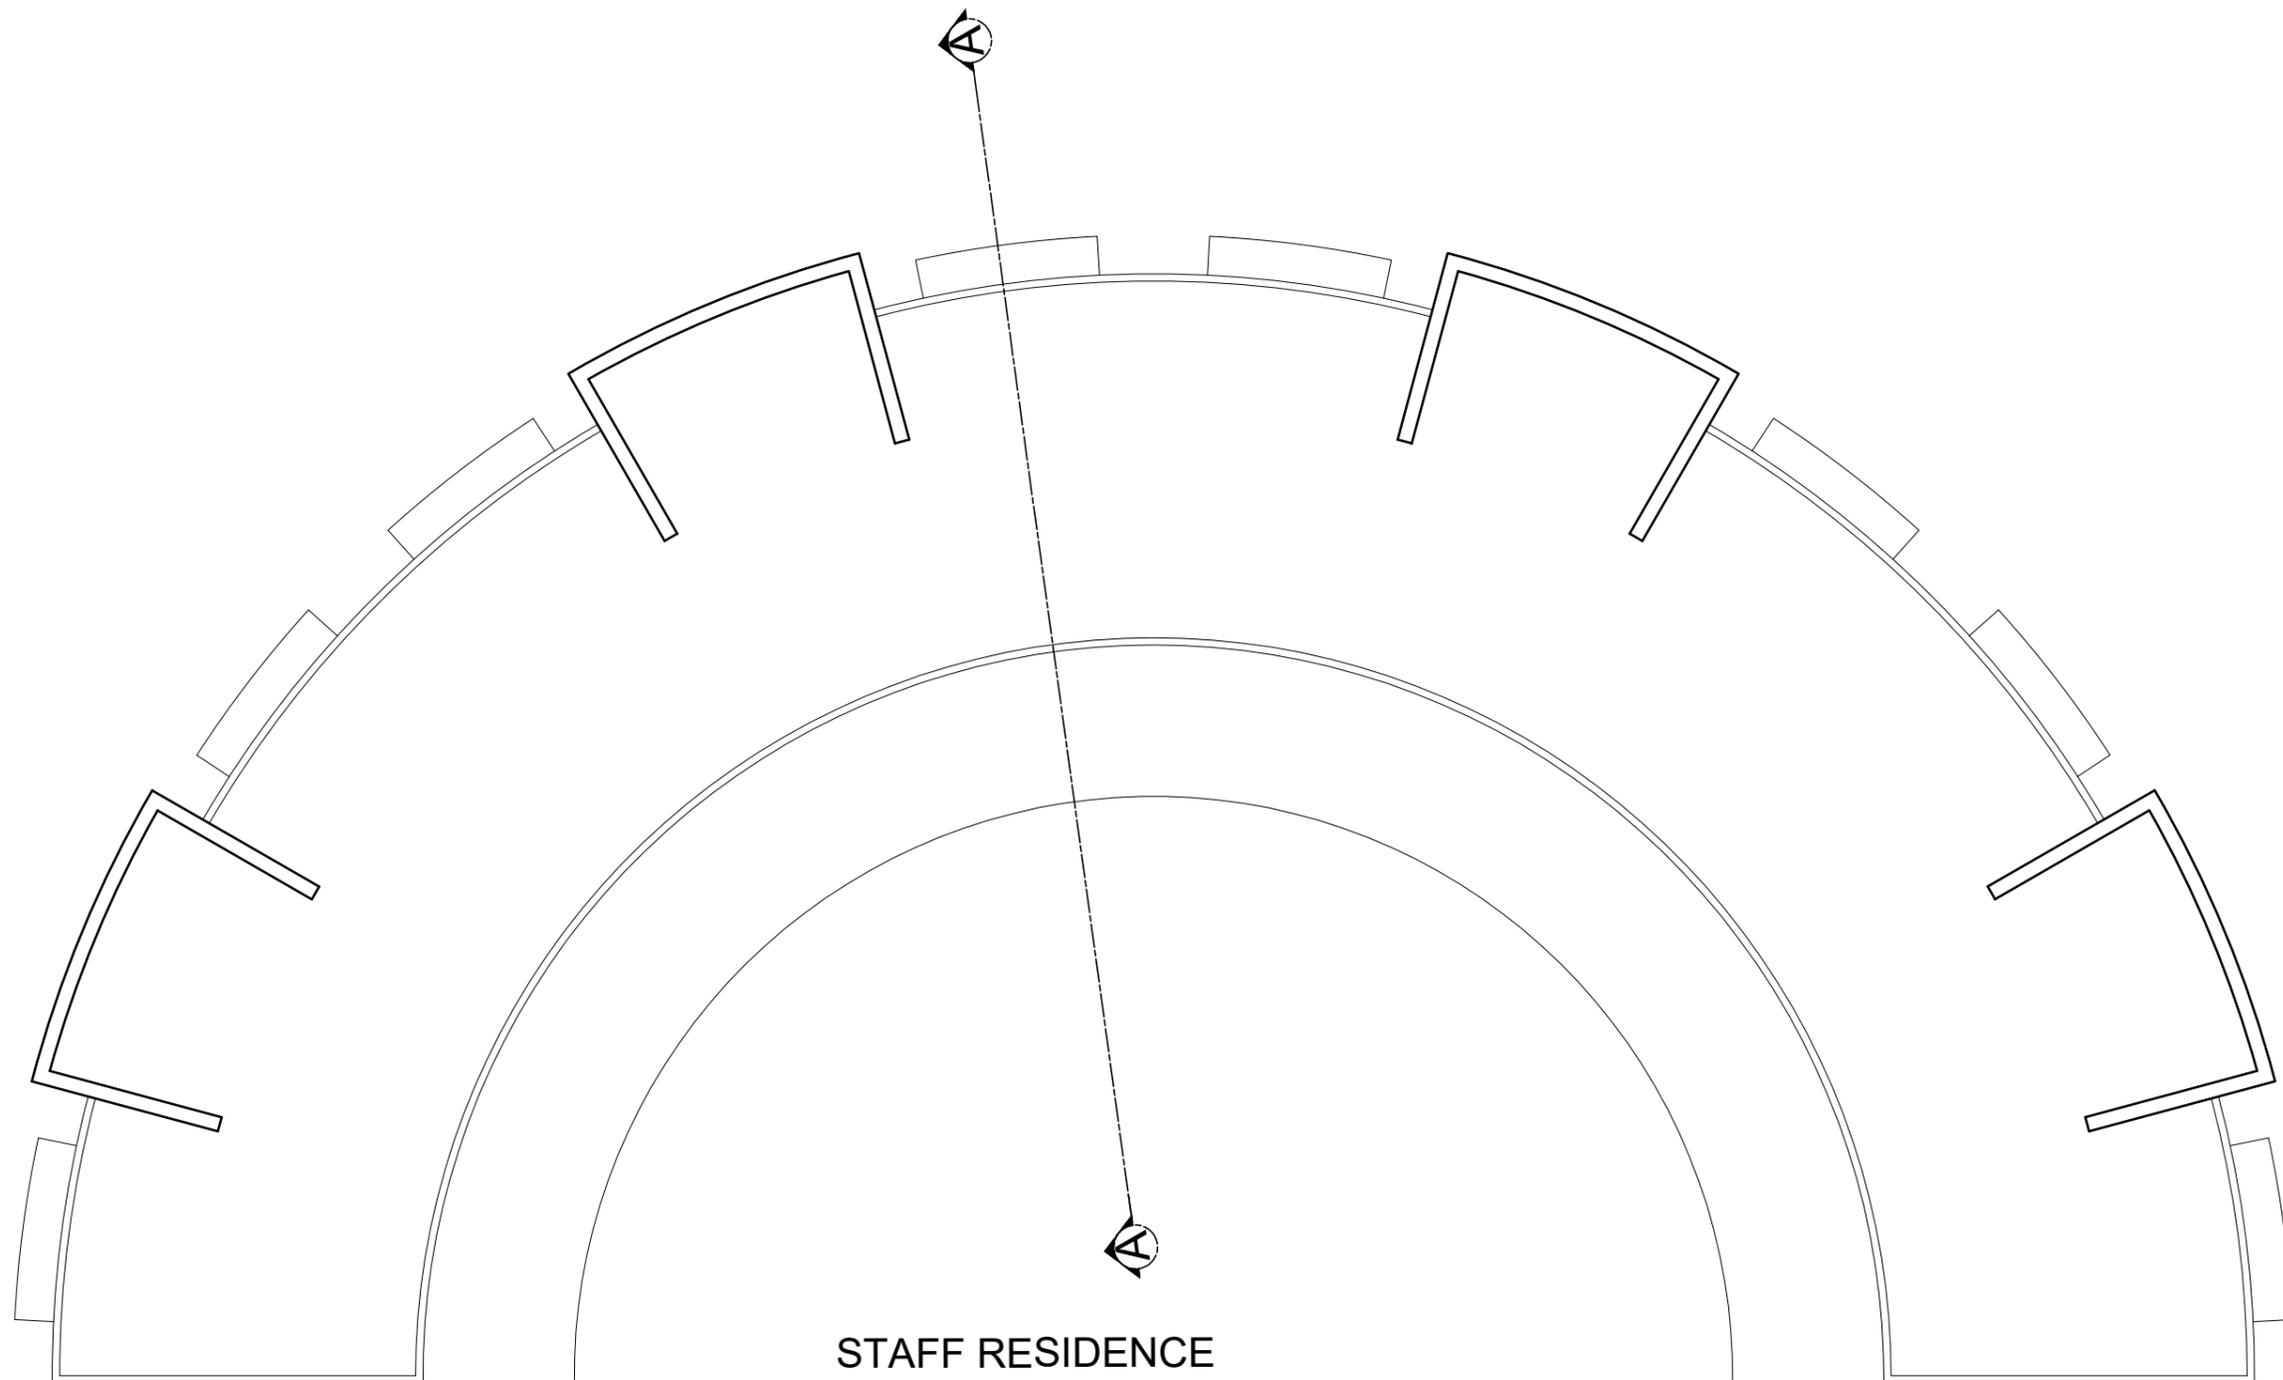

STAFF RESIDENCE  
TOP ROOF PLAN

PROJECT:  
SCHOOL & SKILL CENTER  
AT  
BAIKER BALOCHISTAN.

CLIENT:  
TAALEEM FOUNDATION

TITLE:  
TOP ROOF PLAN

DRAWN BY:  
FARMAN ULLAH

CHECKED BY:  
Ar. FARUKH RAZZAQ


SCALE:  
N. T. S.

DRAWING NO. AR -17

DATE: NOV- 2025



Phone: 03379225835  
Email: tetrisdesignstudio11@gmail.com

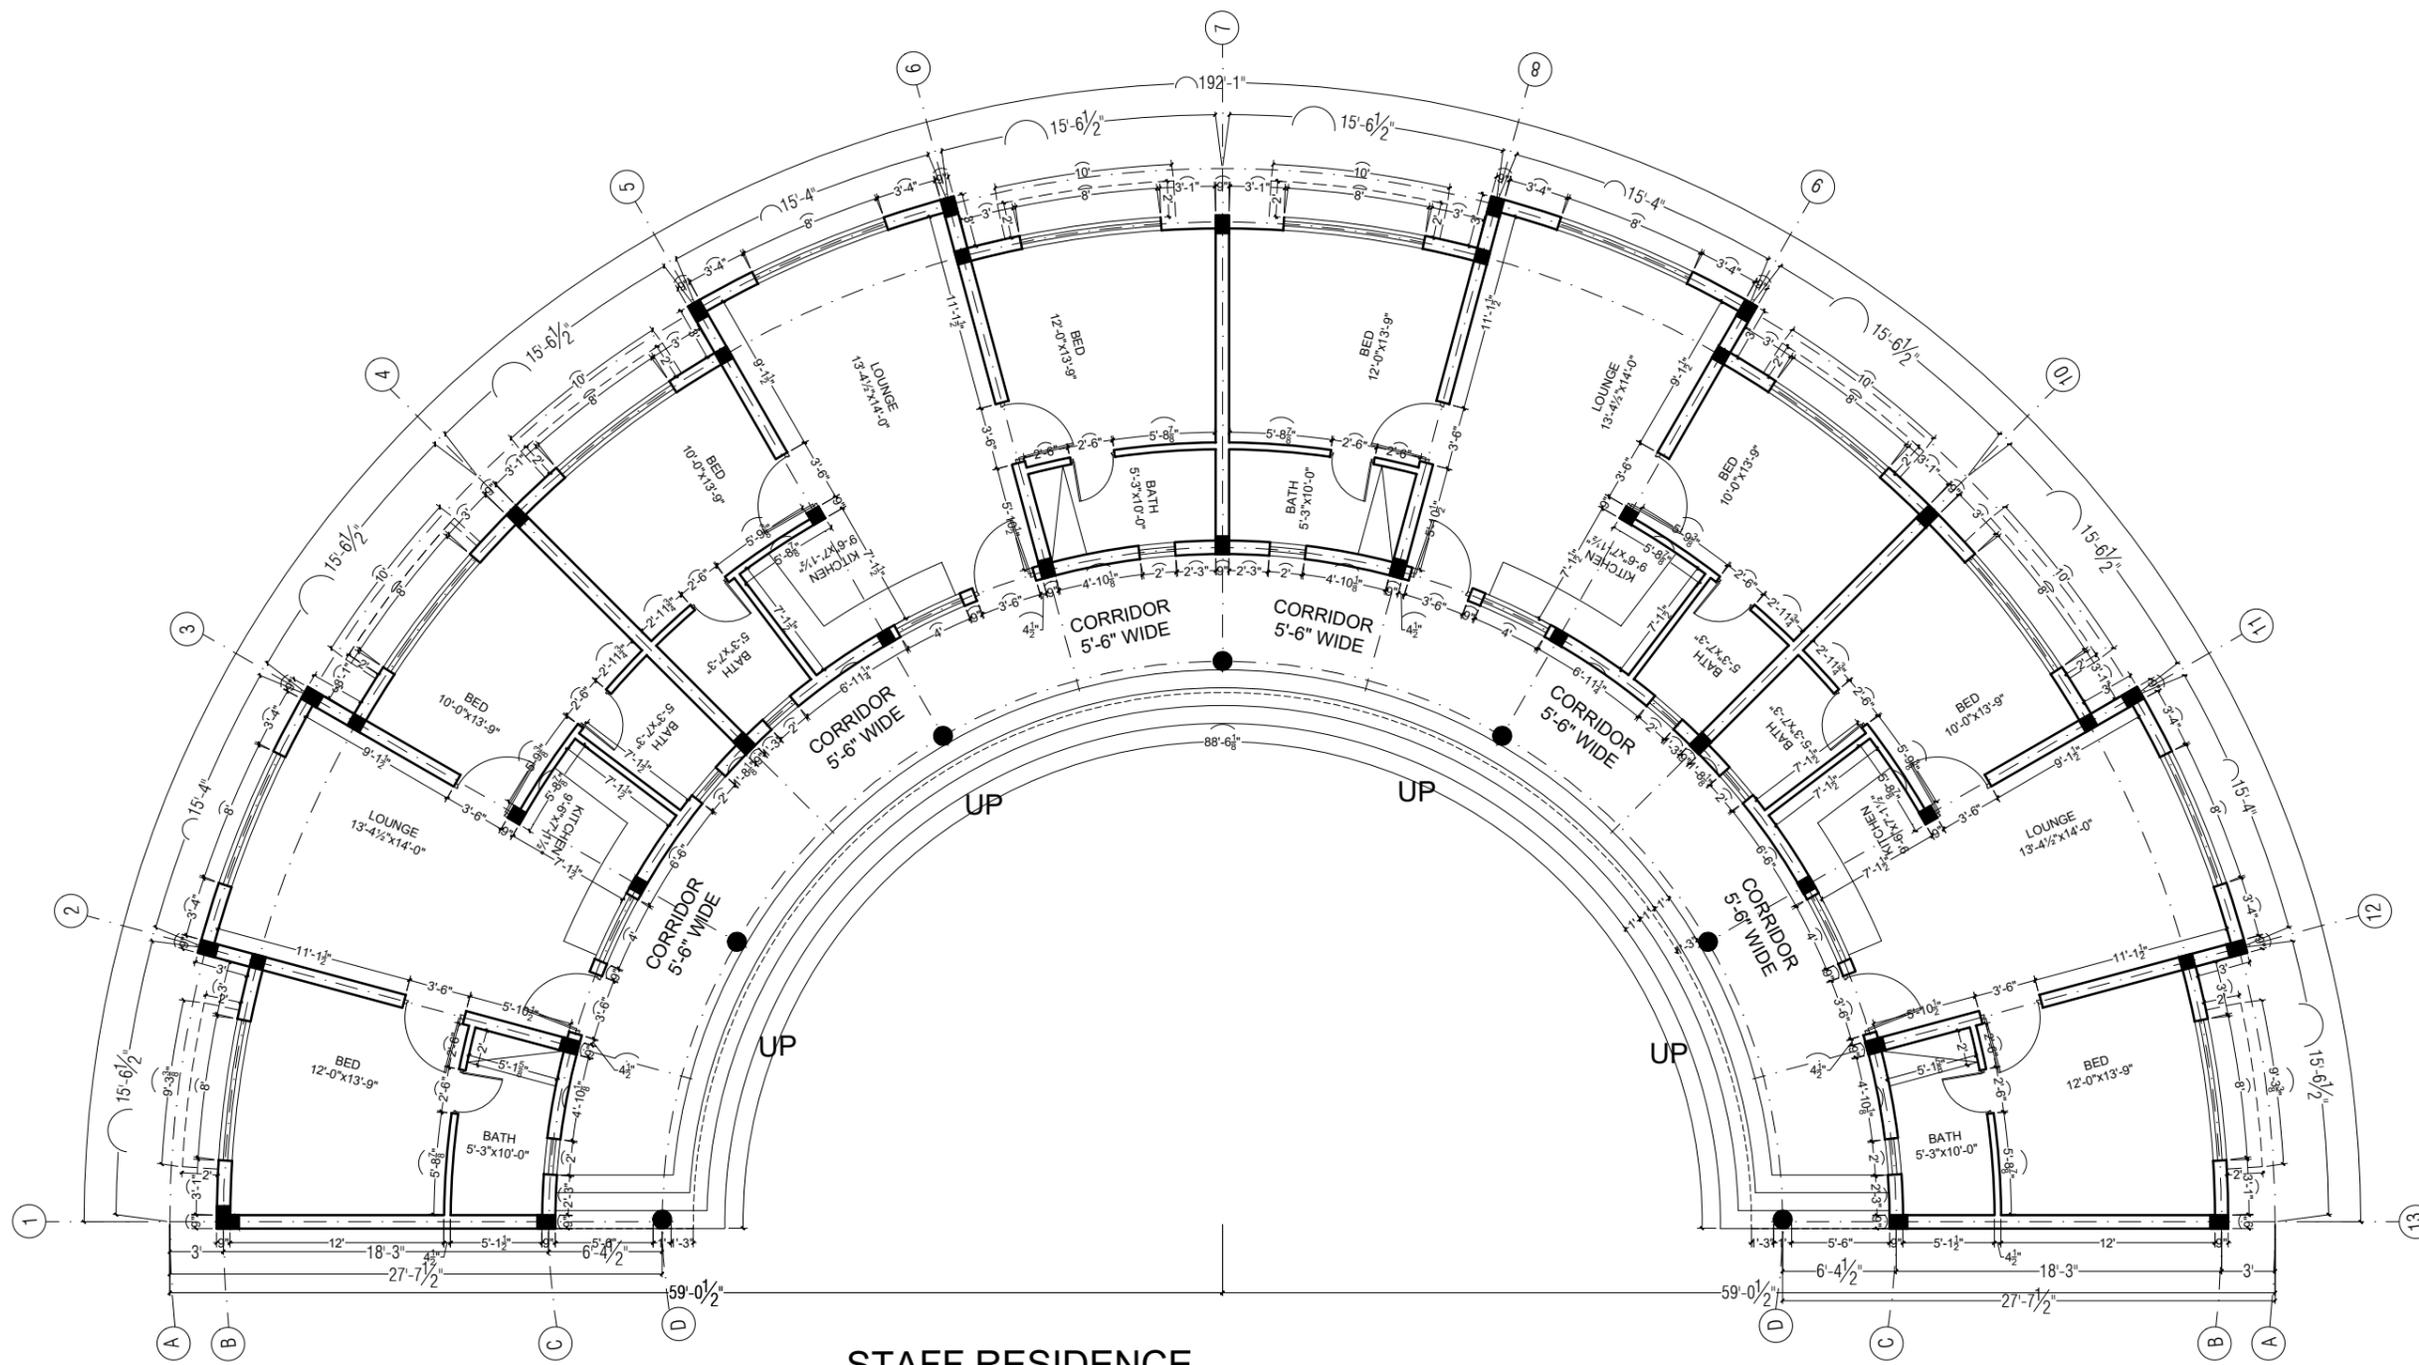

**STAFF RESIDENCE  
GROUND FLOOR PLAN**

PROJECT:  
**SCHOOL & SKILL CENTER  
AT  
BAIKER BALOCHISTAN.**

CLIENT:  
**TAALEEM FOUNDATION**

TITLE:  
**GROUND FLOOR  
WORKING PLAN**

DRAWN BY:  
**FARMAN ULLAH**

CHECKED BY:  
**Ar. FARUKH RAZZAQ**

SCALE:  
**N. T. S.**


DRAWING NO. **AR -18**

DATE: **NOV- 2025**

CONSULTANTS :



Phone: 03379225835  
Email: tetrisdesignstudio11@gmail.com

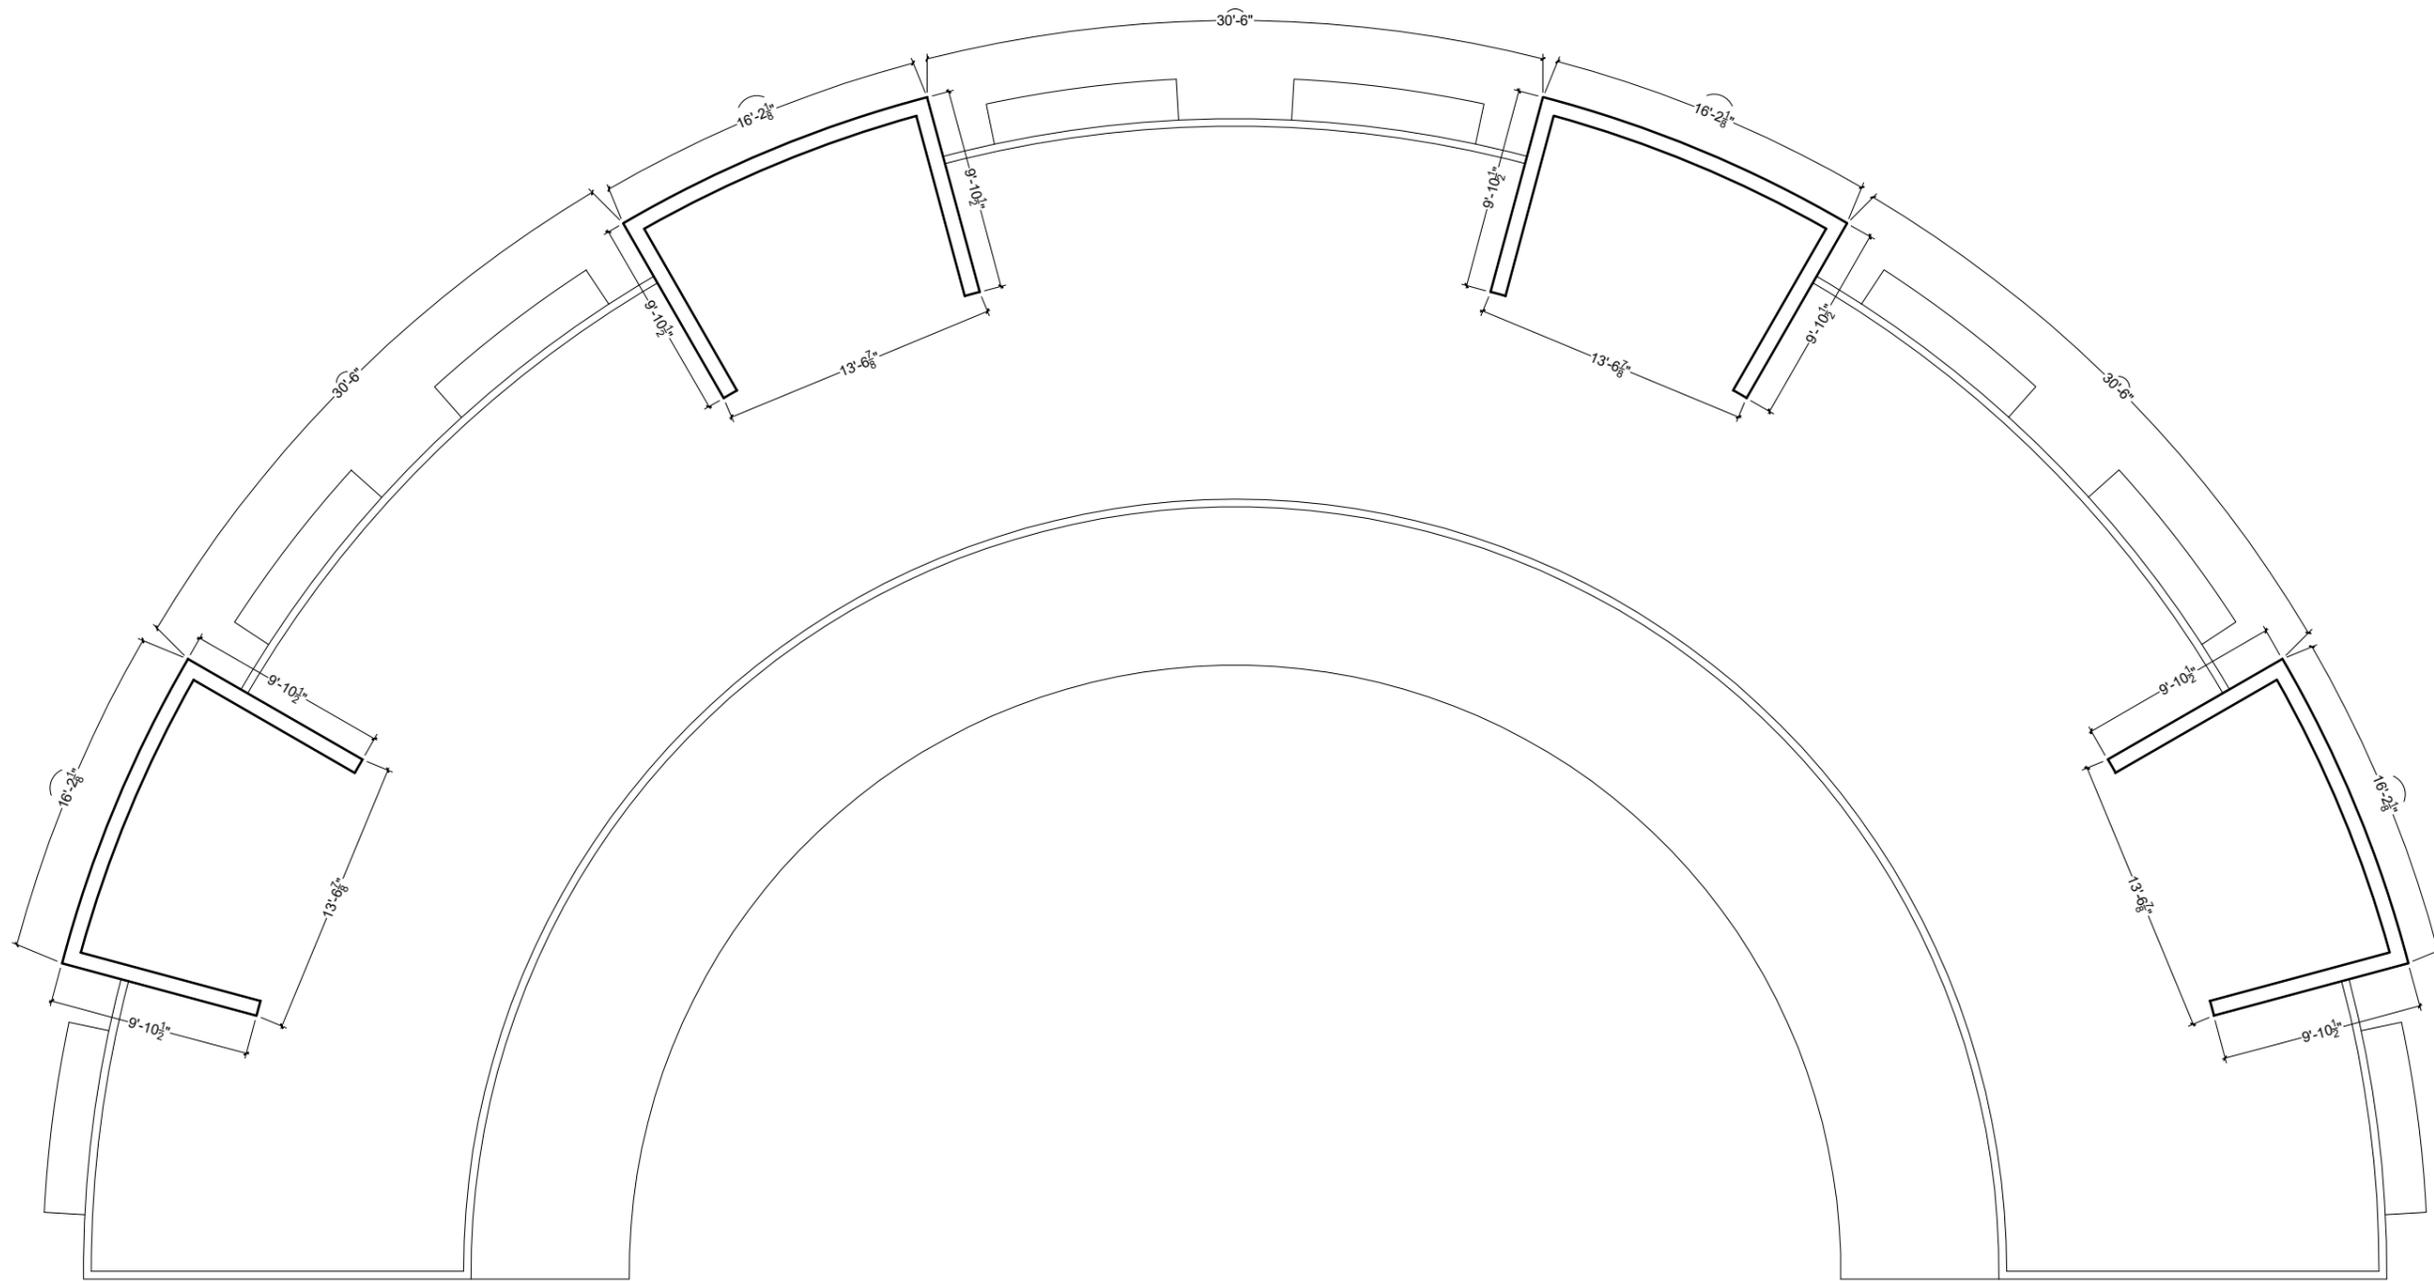

STAFF RESIDENCE  
TOP ROOF PLAN

PROJECT:  
SCHOOL & SKILL CENTER  
AT  
BAIKER BALOCHISTAN.

CLIENT:  
TAALEEM FOUNDATION

TITLE:  
MUMTY FLOOR  
WORKING PLAN

DRAWN BY:  
FARMAN ULLAH

CHECKED BY:  
Ar. FARUKH RAZZAQ

SCALE:  
N. T. S.


DRAWING NO. AR -19

DATE: NOV- 2025

CONSULTANTS :



Phone: 03379225835  
Email: tetrisdesignstudio11@gmail.com

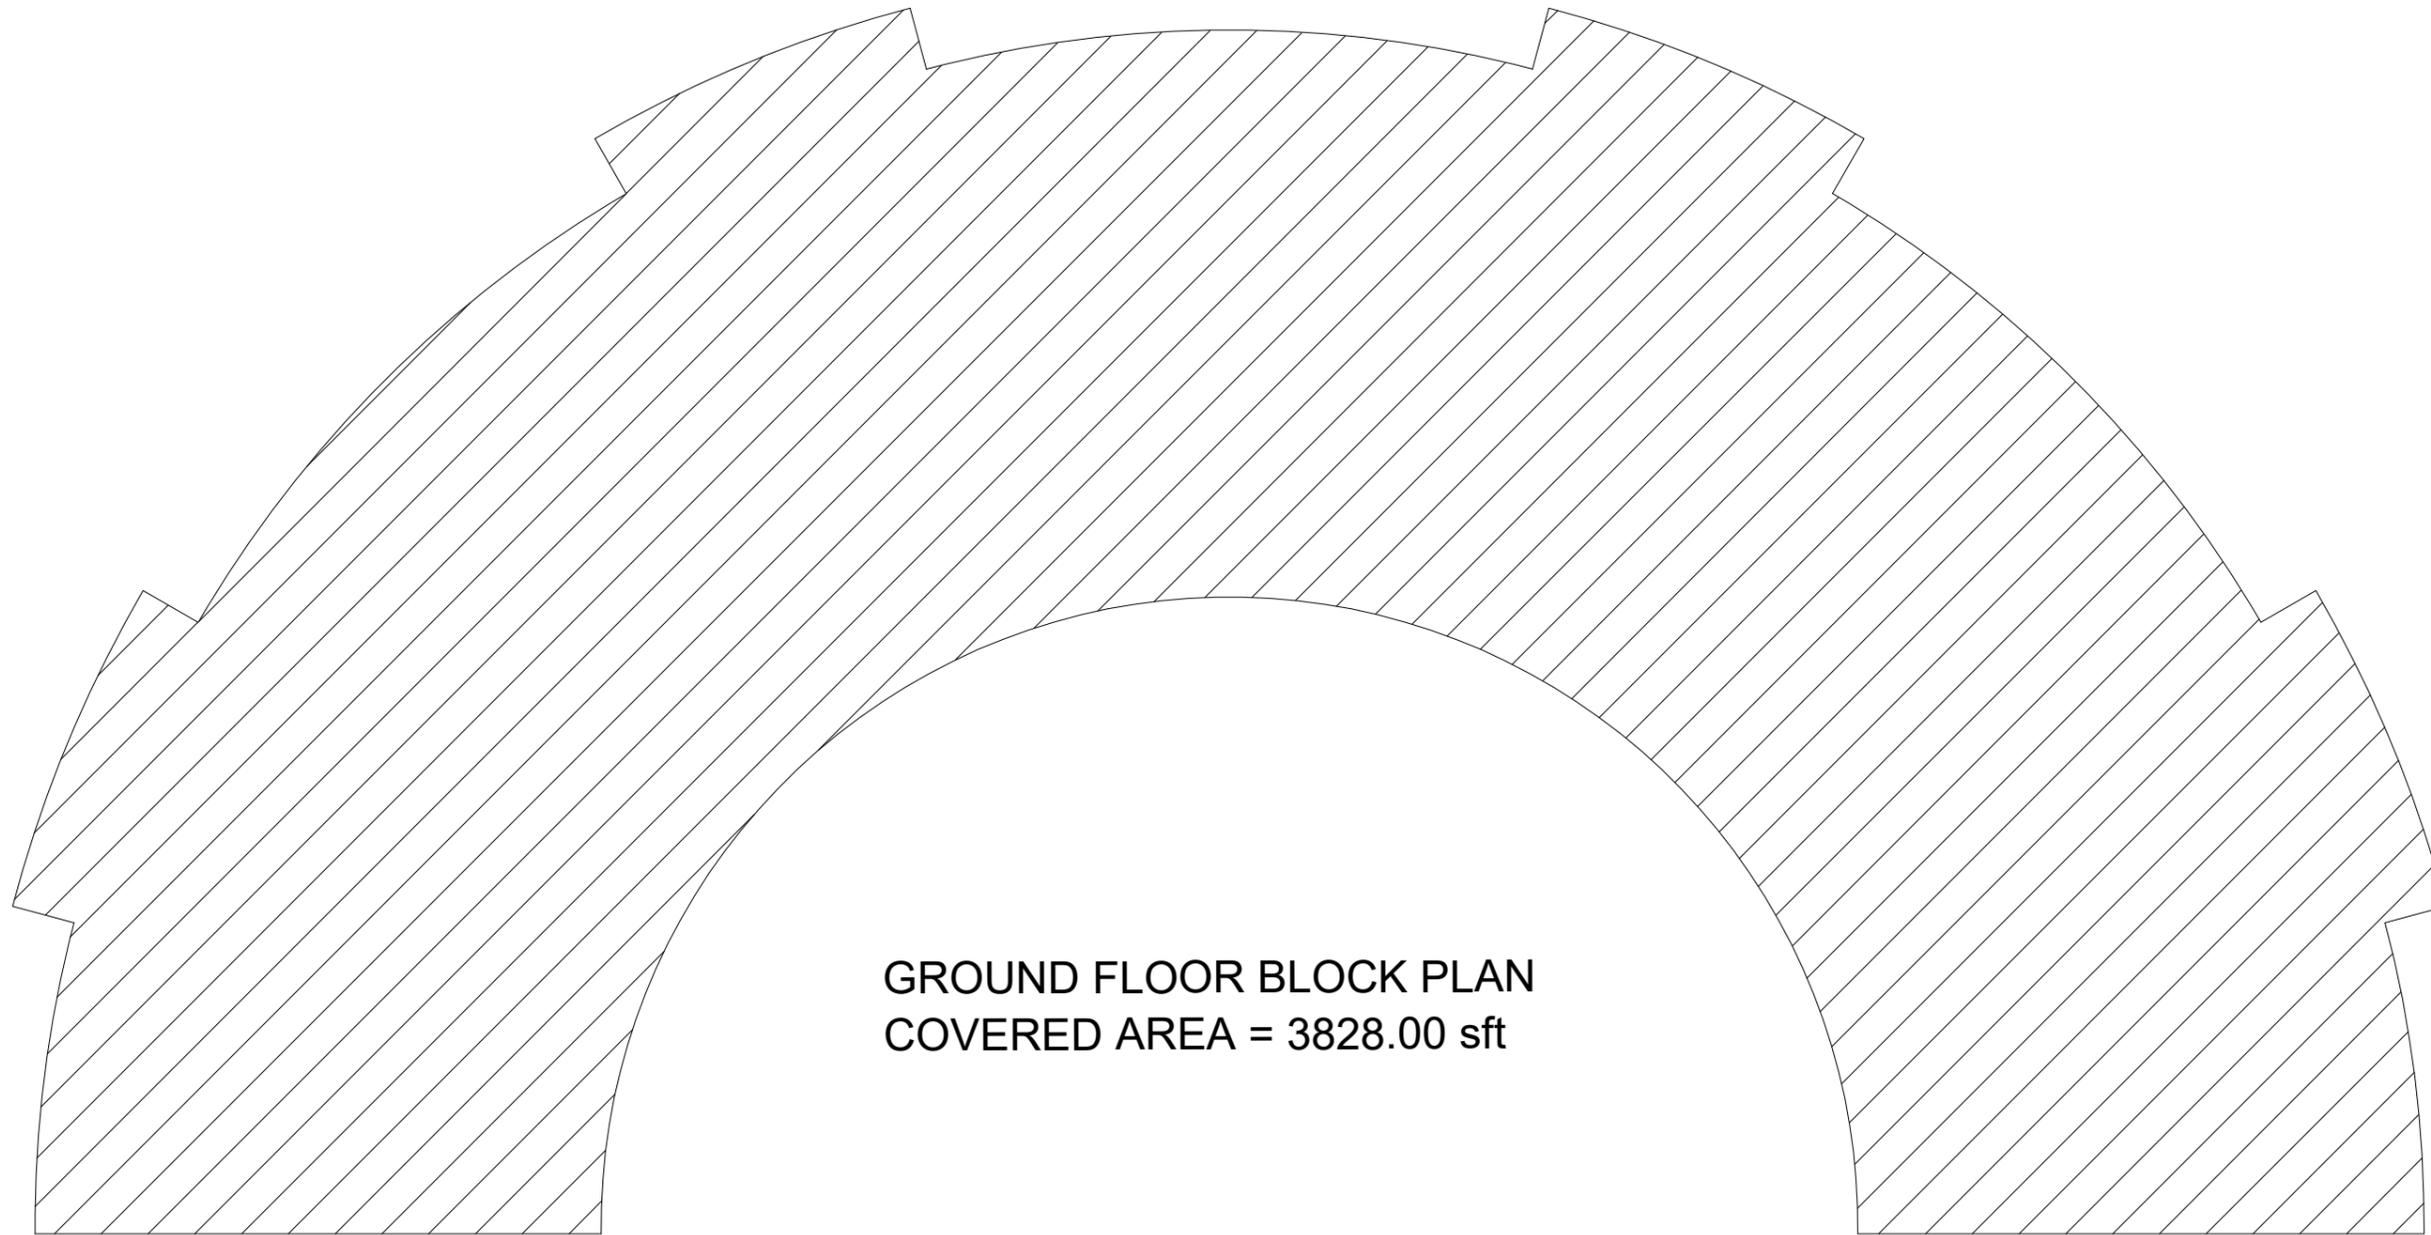

GROUND FLOOR BLOCK PLAN  
COVERED AREA = 3828.00 sft

PROJECT:

SCHOOL & SKILL CENTER  
AT  
BAIKER BALOCHISTAN.

CLIENT:

TAALEEM FOUNDATION

TITLE:

BLOCK PLAN

DRAWN BY:

FARMAN ULLAH

CHECKED BY:

Ar. FARUKH RAZZAQ

SCALE:

N. T. S.

DRAWING NO.

AR -20

DATE:








NOV- 2025



Phone: 03379225835  
Email: tetrisdesignstudio11@gmail.com

# SCHEDULE OF OPENINGS

S.NO	TYPE	SIZE	SILL	DISCRIPTION
01	D-01	3'-6"X8'-0"	0'-0"	PANEL DOOR
02	D-02	2'-6"X8'-0"	0'-0"	PANEL DOOR
03	W-01	8'-0"x6'-0"	2'-0"	” ” ”
04	W-02	4'-0"x4'-6"	3'-6"	” ” ”
05	W-03	2'-0"x3'-0"	5'-0"	” ” ”

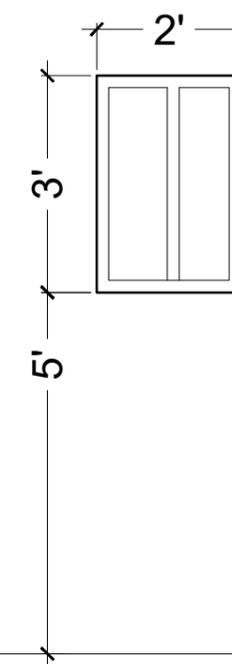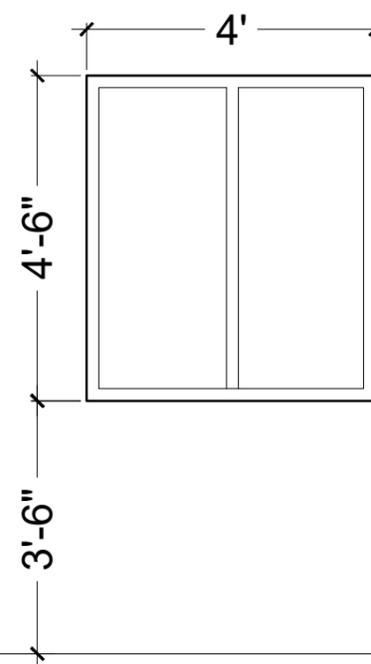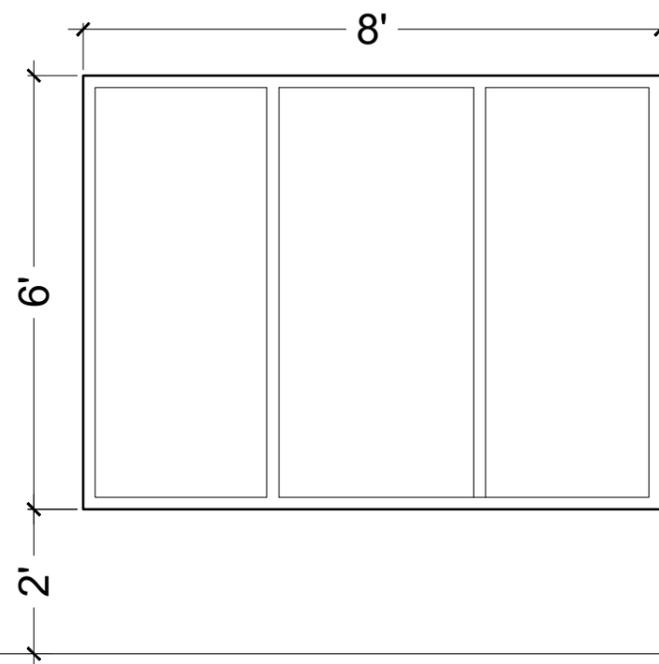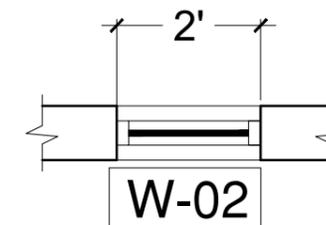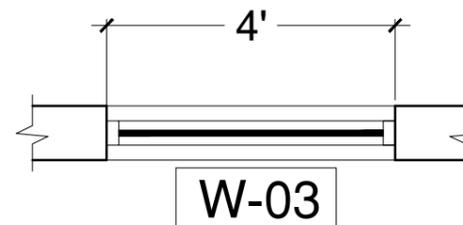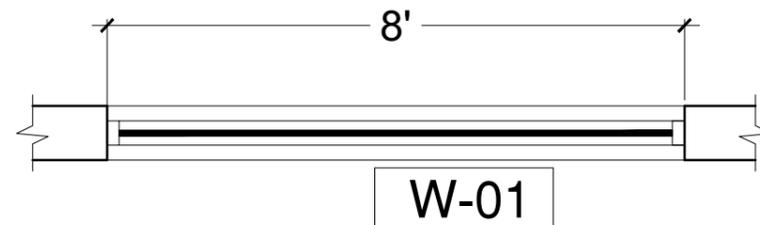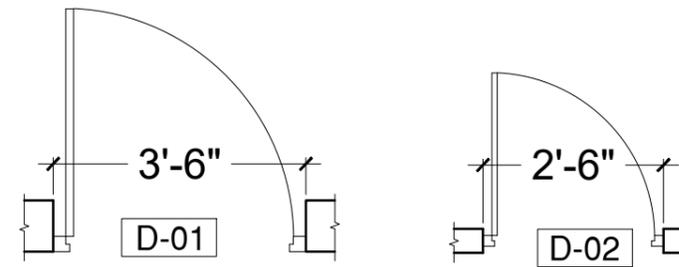

PROJECT:  
SCHOOL & SKILL CENTER  
AT  
BAIKER BALOCHISTAN.

CLIENT:  
TAALEEM FOUNDATION

TITLE:  
DOOR WINDOW  
SCHEDULE


DRAWN BY:  
FARMAN ULLAH

CHECKED BY:  
Ar. FARUKH RAZZAQ

SCALE:  
N. T. S.

DRAWING NO. AR -21

DATE: NOV- 2025

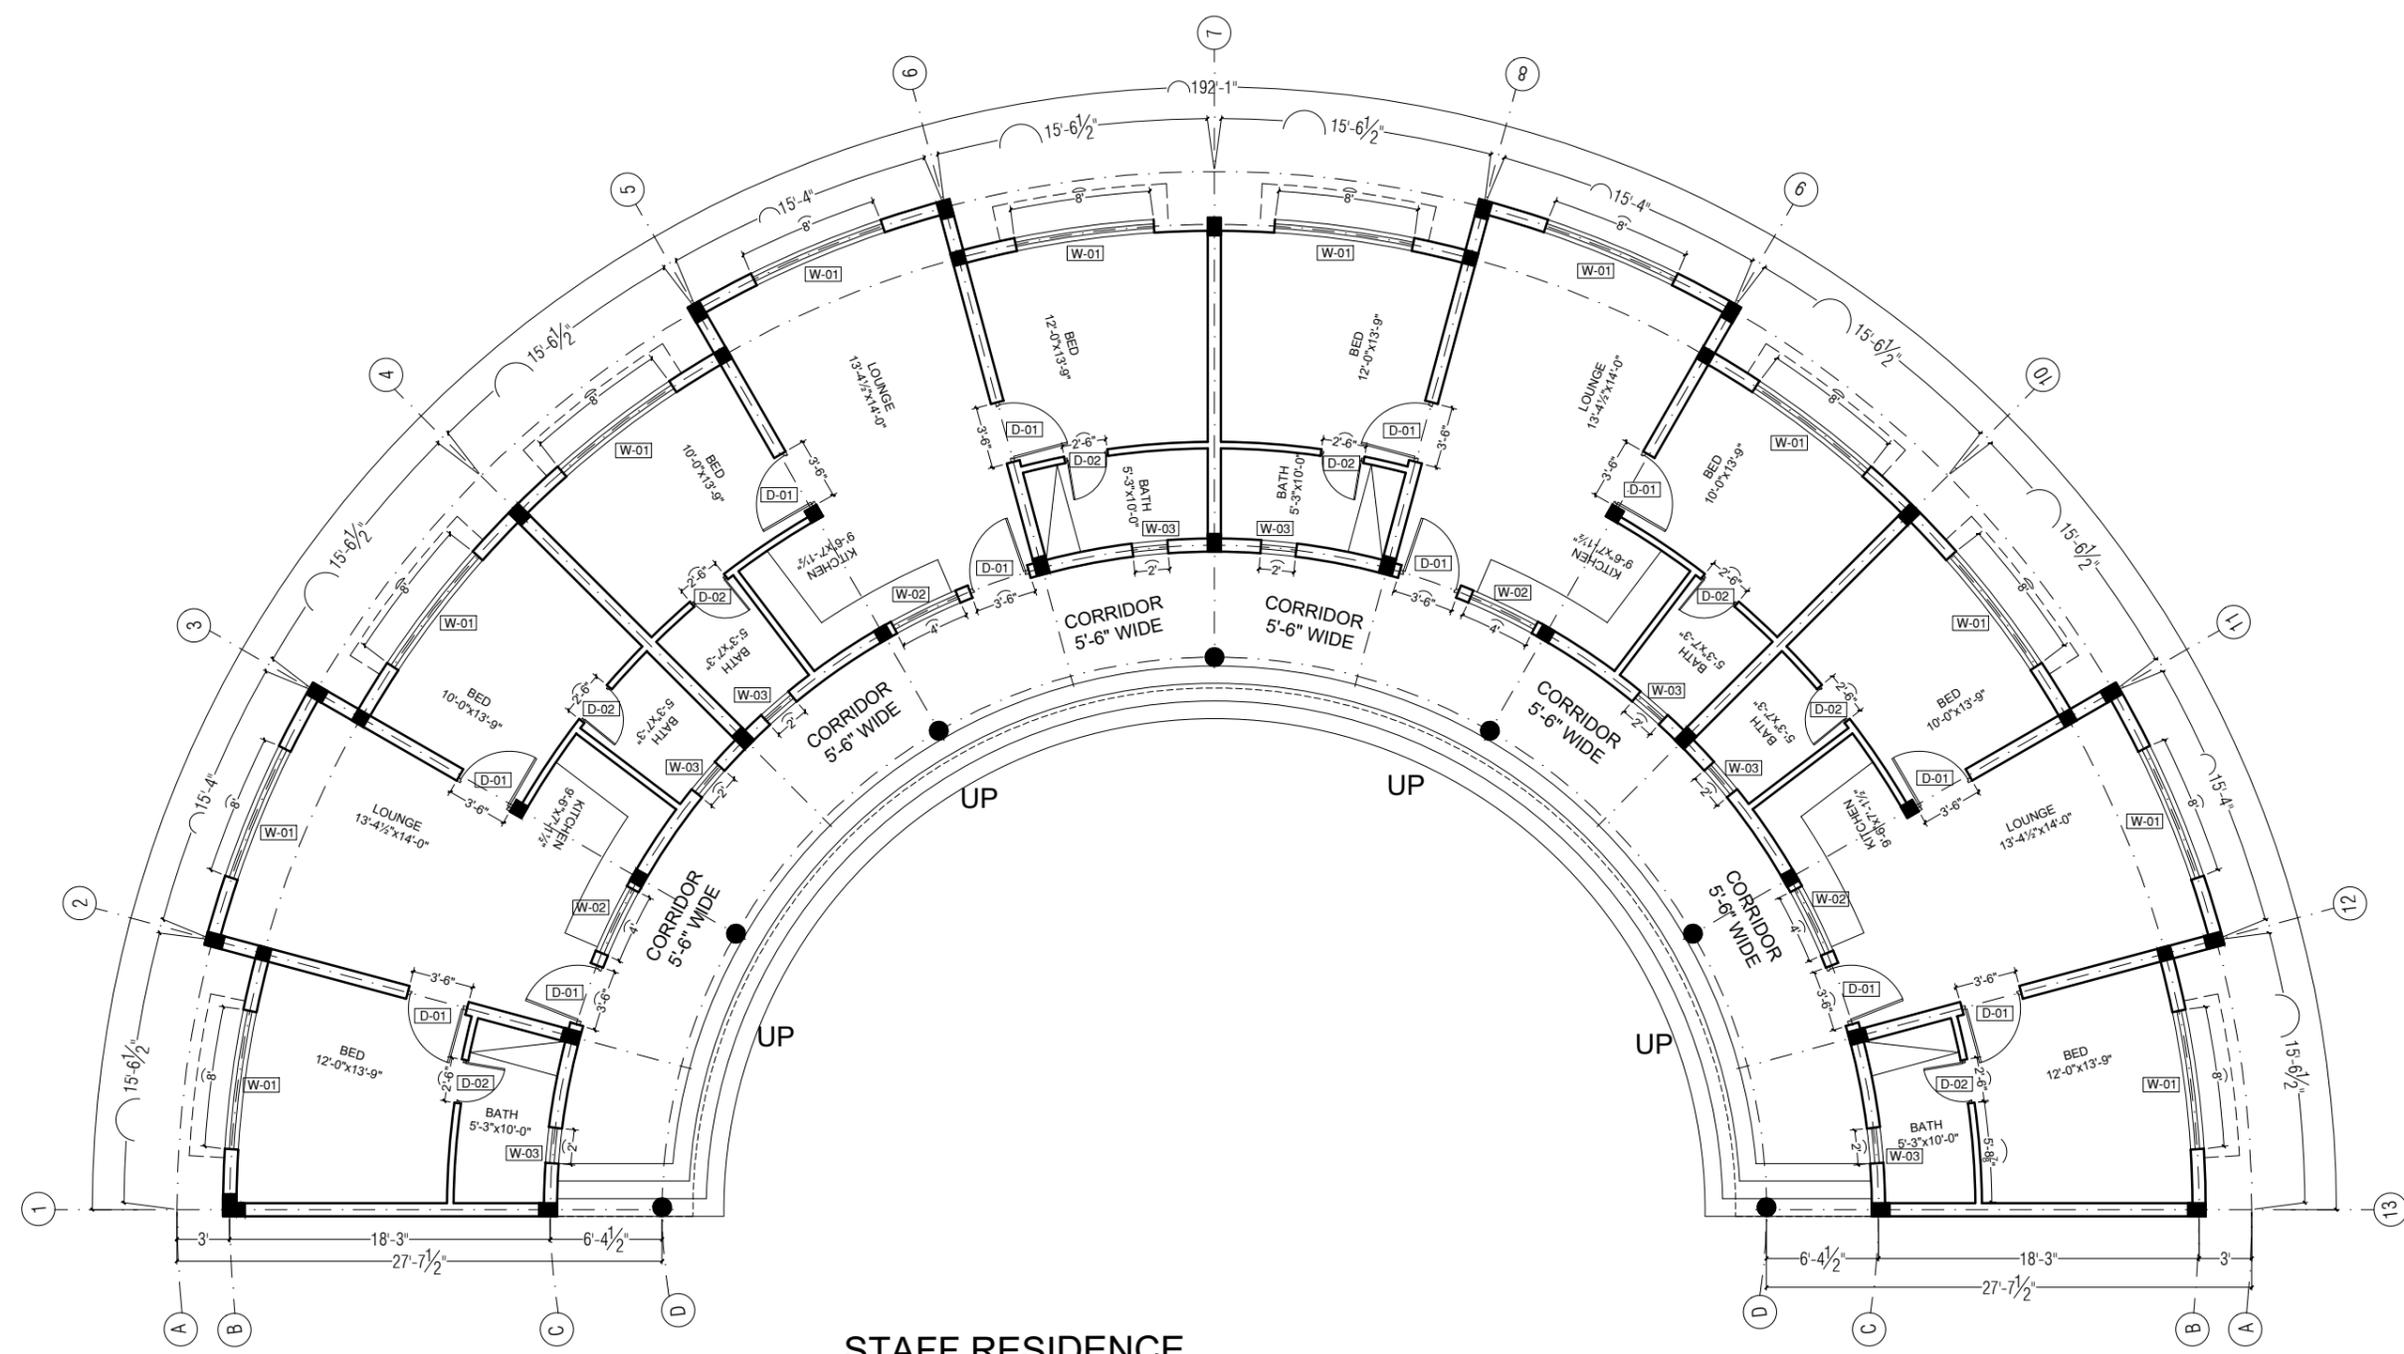

STAFF RESIDENCE  
GROUND FLOOR PLAN

PROJECT:  
SCHOOL & SKILL CENTER  
AT  
BAIKER BALOCHISTAN.

CLIENT:  
TAALEEM FOUNDATION

TITLE:  
GROUND FLOOR  
DOORS & WINDOWS  
LAYOUT PLAN

DRAWN BY:  
FARMAN ULLAH

CHECKED BY:  
Ar. FARUKH RAZZAQ

SCALE:  
N. T. S.


DRAWING NO. AR -22

DATE: NOV- 2025

CONSULTANTS :



Phone: 03379225835  
Email: tetrisdesignstudio11@gmail.com

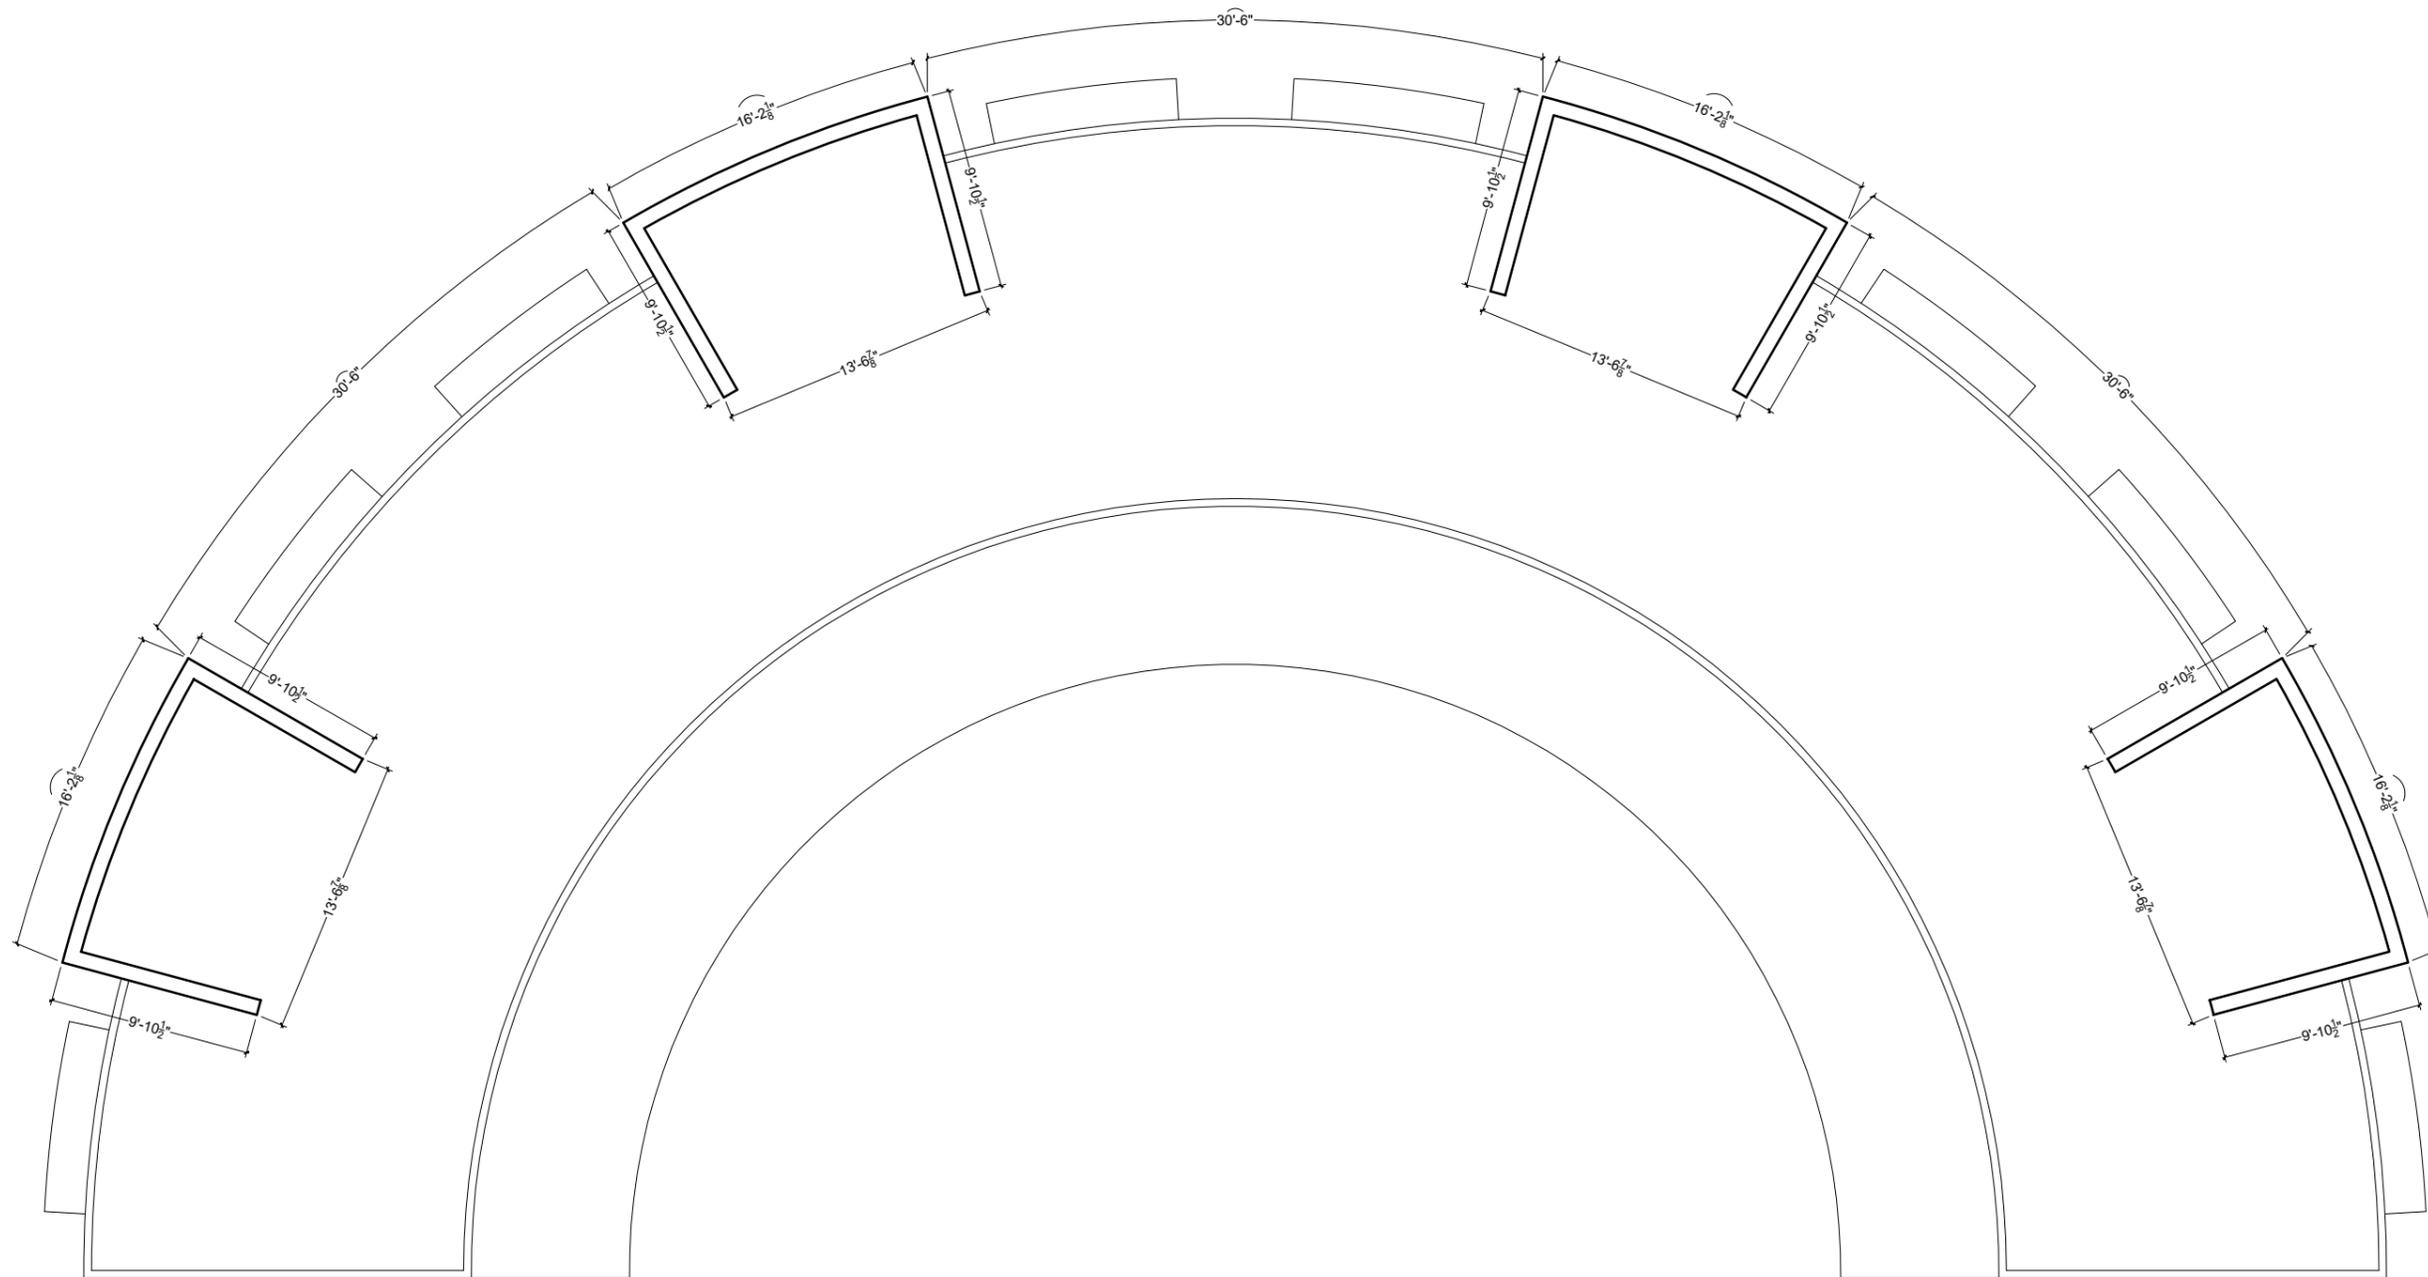

STAFF RESIDENCE  
TOP ROOF PLAN

PROJECT:  
SCHOOL & SKILL CENTER  
AT  
BAIKER BALOCHISTAN.

CLIENT:  
TAALEEM FOUNDATION

TITLE:  
MUMTY FLOOR  
DOORS & WINDOWS  
LAYOUT PLAN

DRAWN BY:  
FARMAN ULLAH

CHECKED BY:  
Ar. FARUKH RAZZAQ

SCALE:  
N. T. S.

DRAWING NO. AR -23


DATE: NOV- 2025



CONSULTANTS :



Phone: 03379225835  
Email: tetrisdesignstudio11@gmail.com

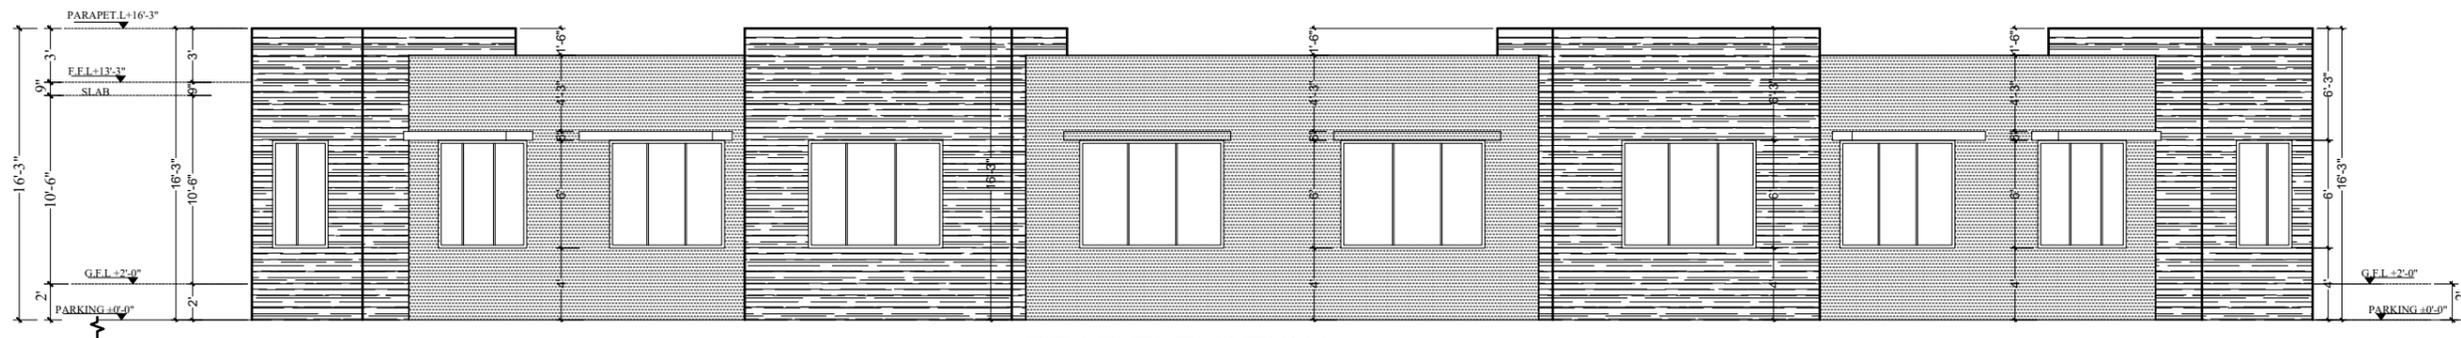

REAR ELEVATION

PROJECT:  
SCHOOL & SKILL CENTER  
AT  
BAIKER BALOCHISTAN.

CLIENT:  
TAALEEM FOUNDATION

TITLE:  
REAR ELEVATION

DRAWN BY:  
FARMAN ULLAH

CHECKED BY:  
Ar. FARUKH RAZZAQ


SCALE:  
N. T. S.

DRAWING NO. AR -25

DATE: NOV- 2025



Design Studio  
 Phone: 03379225835  
 Email: tetrisdesignstudio11@gmail.com

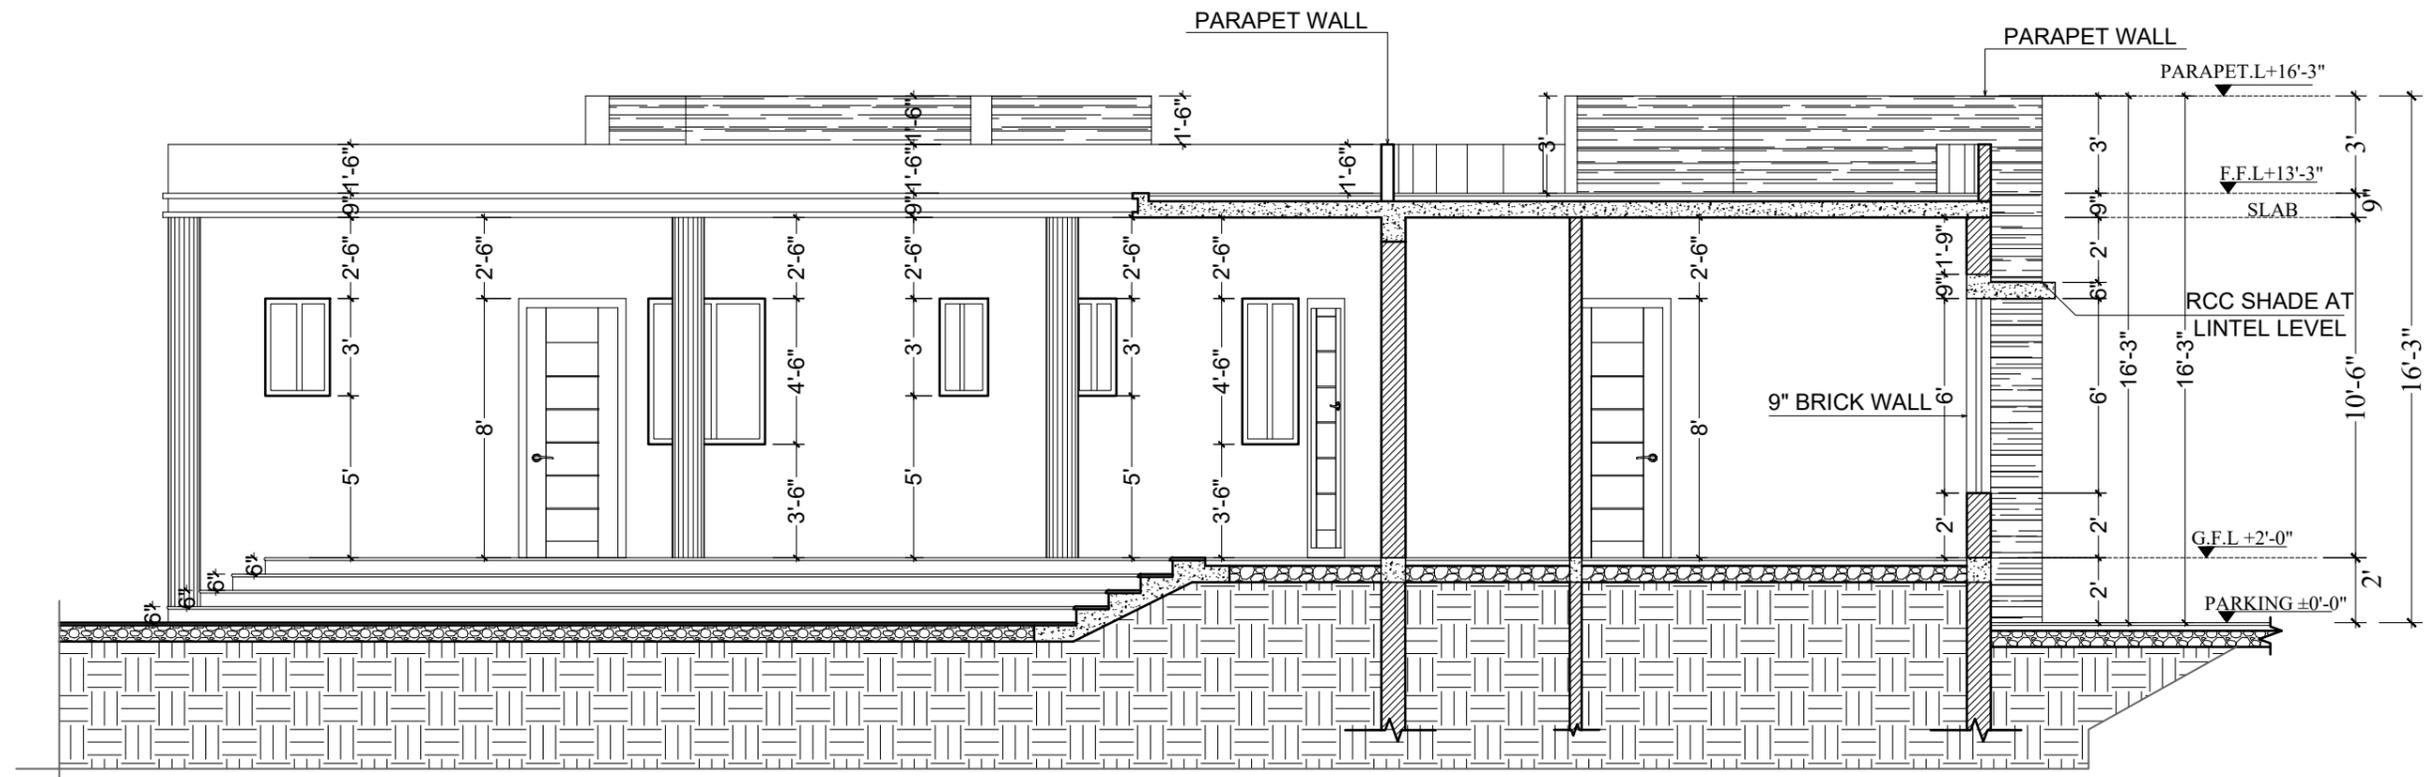

SECTION A-A

PROJECT:  
 SCHOOL & SKILL CENTER  
 AT  
 BAIKER BALOCHISTAN.

CLIENT:  
 TAALEEM FOUNDATION

TITLE:  
 SECTION A-A

DRAWN BY:  
 FARMAN ULLAH

CHECKED BY:  
 Ar. FARUKH RAZZAQ

SCALE:  
 N. T. S.

DRAWING NO. AR -26

DATE: NOV- 2025