

SIGN:

REVISION:

REV.	Date	Description
6		
5		
4		
3		
2		
1		

PROJECT:

PROPOSED DESIGN OF A SCHOOL AT
 TAJBI KHEL, LAKKI MARWAT, KPK.

OWNER:

TAALEEM FOUNDATION

TITLE:

MASTER PLAN WORKING

DRAWN BY:

ADEEL AZAM

ARCHITECT:

MOHSIN MUNAWAR

SCALE:

N.T.S

DATE:


SEP, 2025

DWG. NO:

A-00

REV.

00

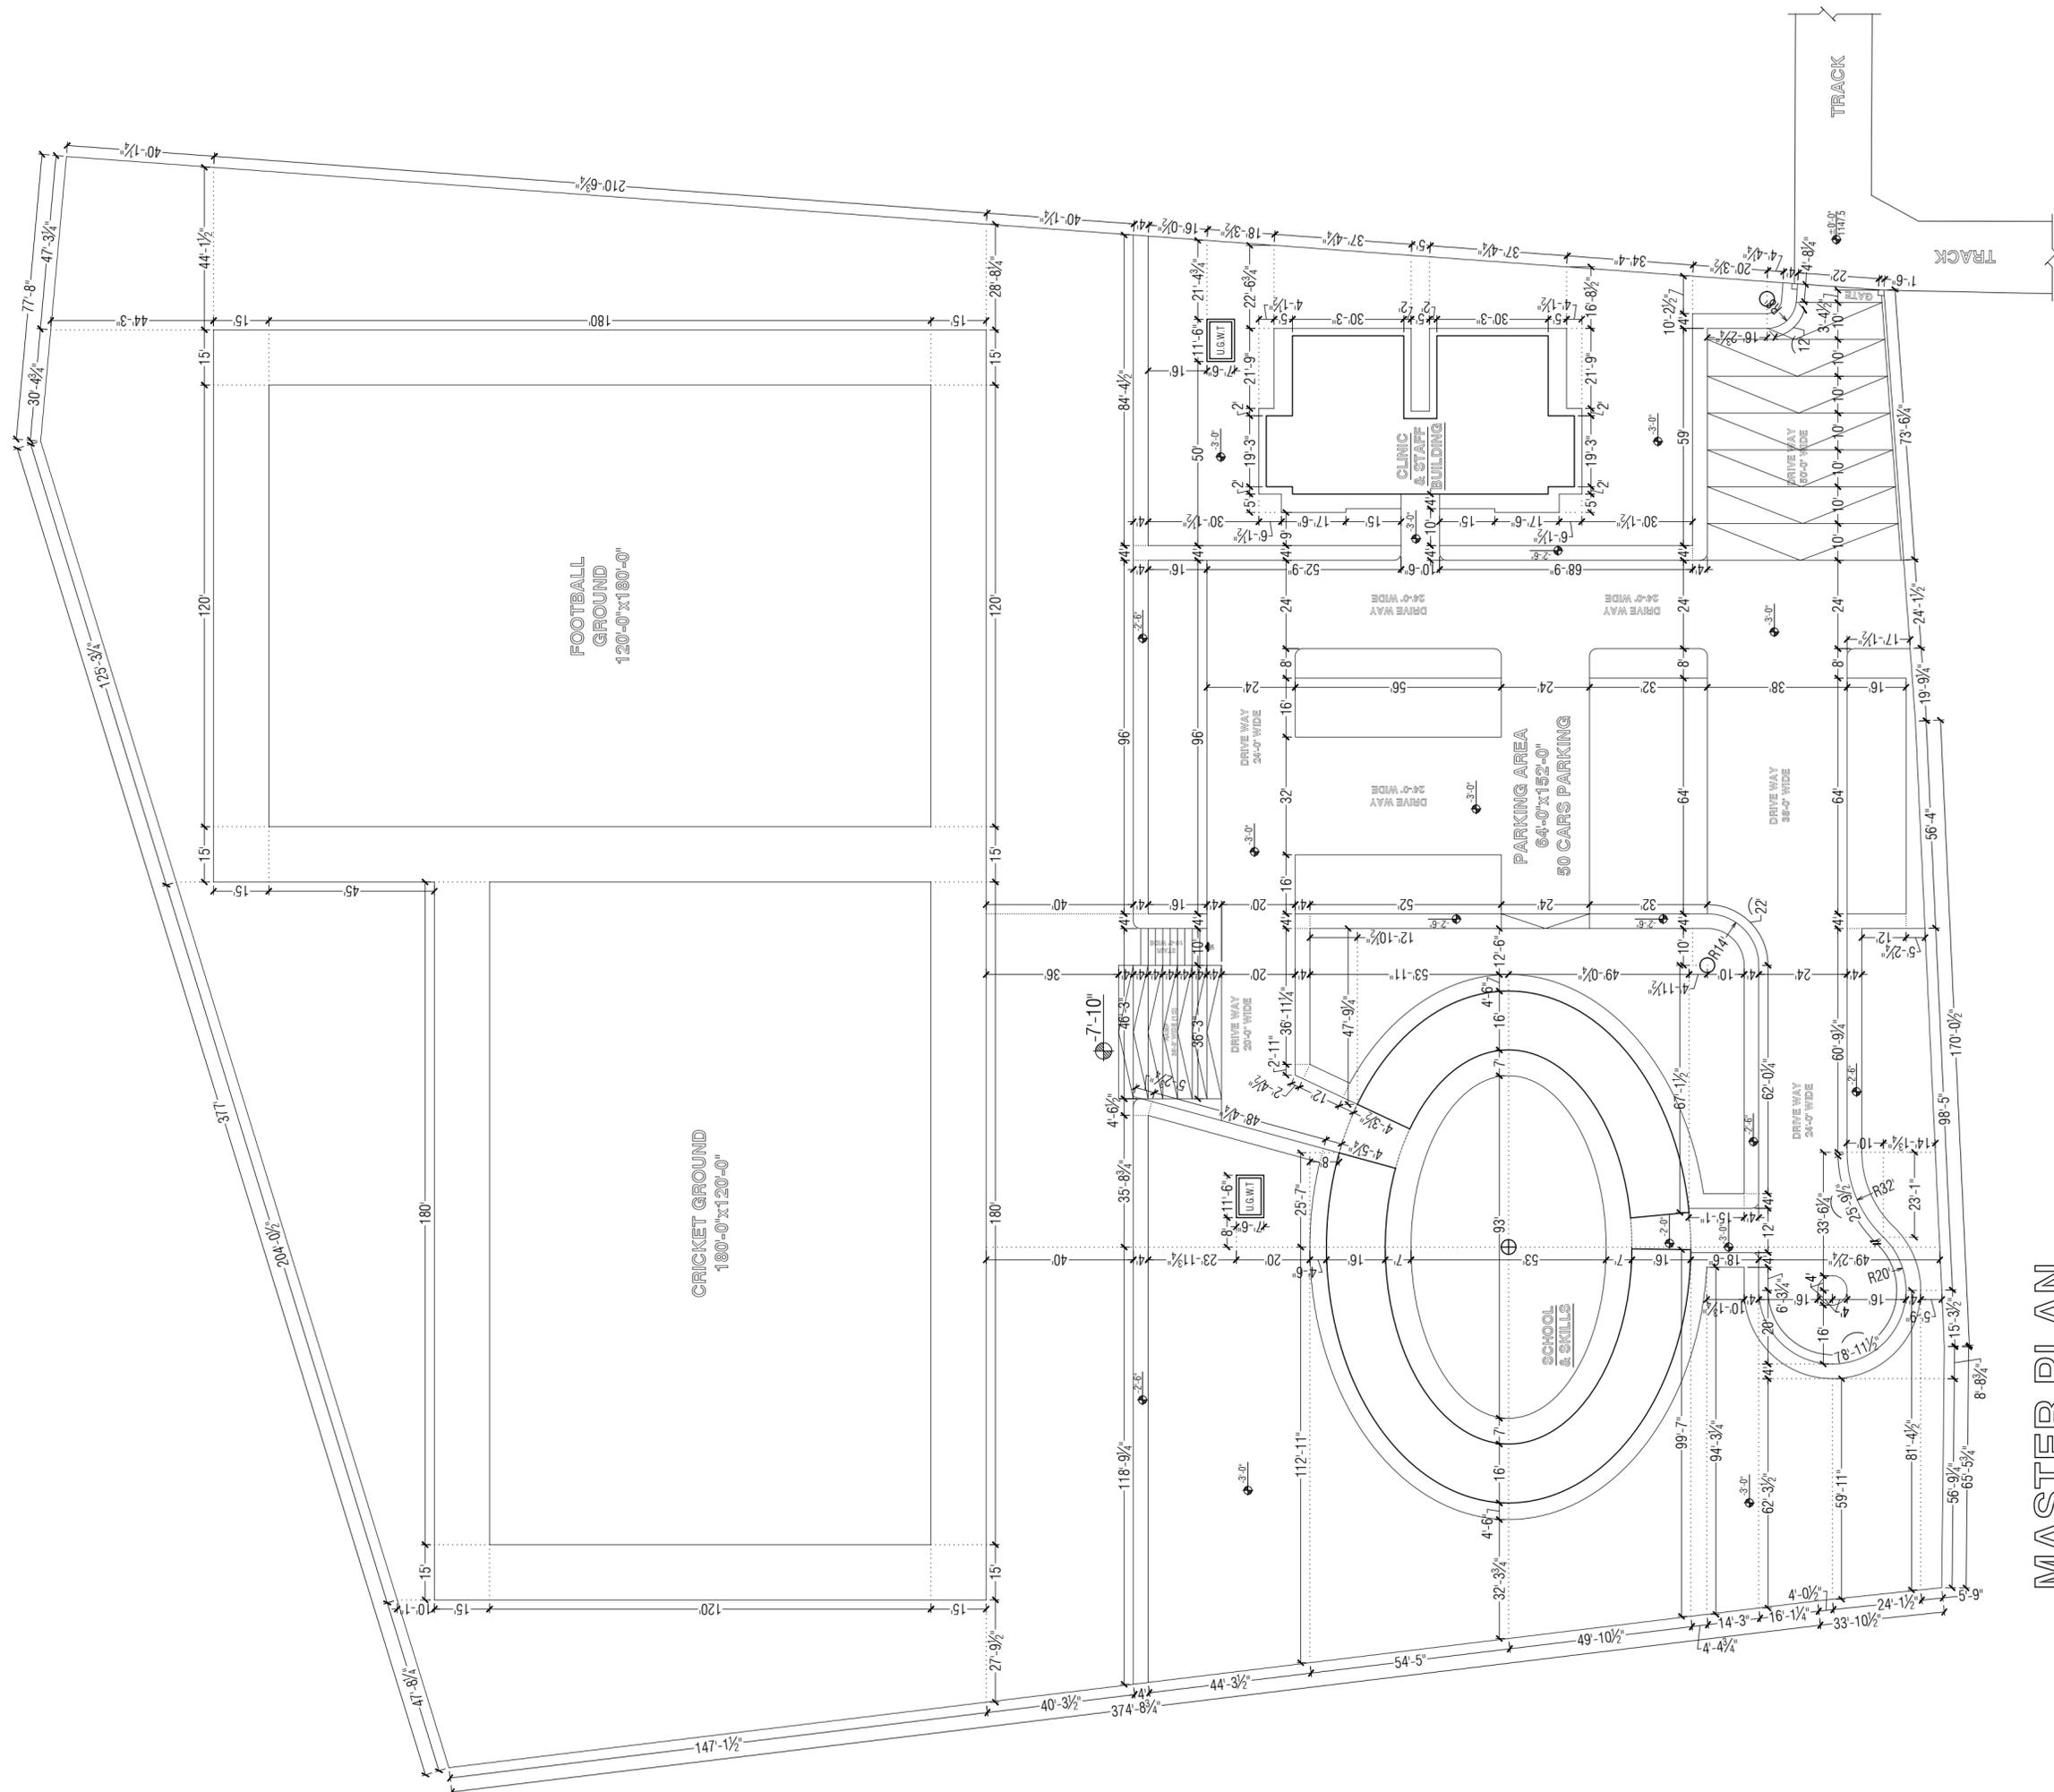

MASTER PLAN